




Schenectady County Public Library Board of Trustees  
Building Committee  
April 18, 2024 9:30 am  
Swanker Boardroom - Karen B Johnson Library


### Agenda

1. Review of Concept Drawings for Library Sound Attenuation Projects
2. Status of Building Projects




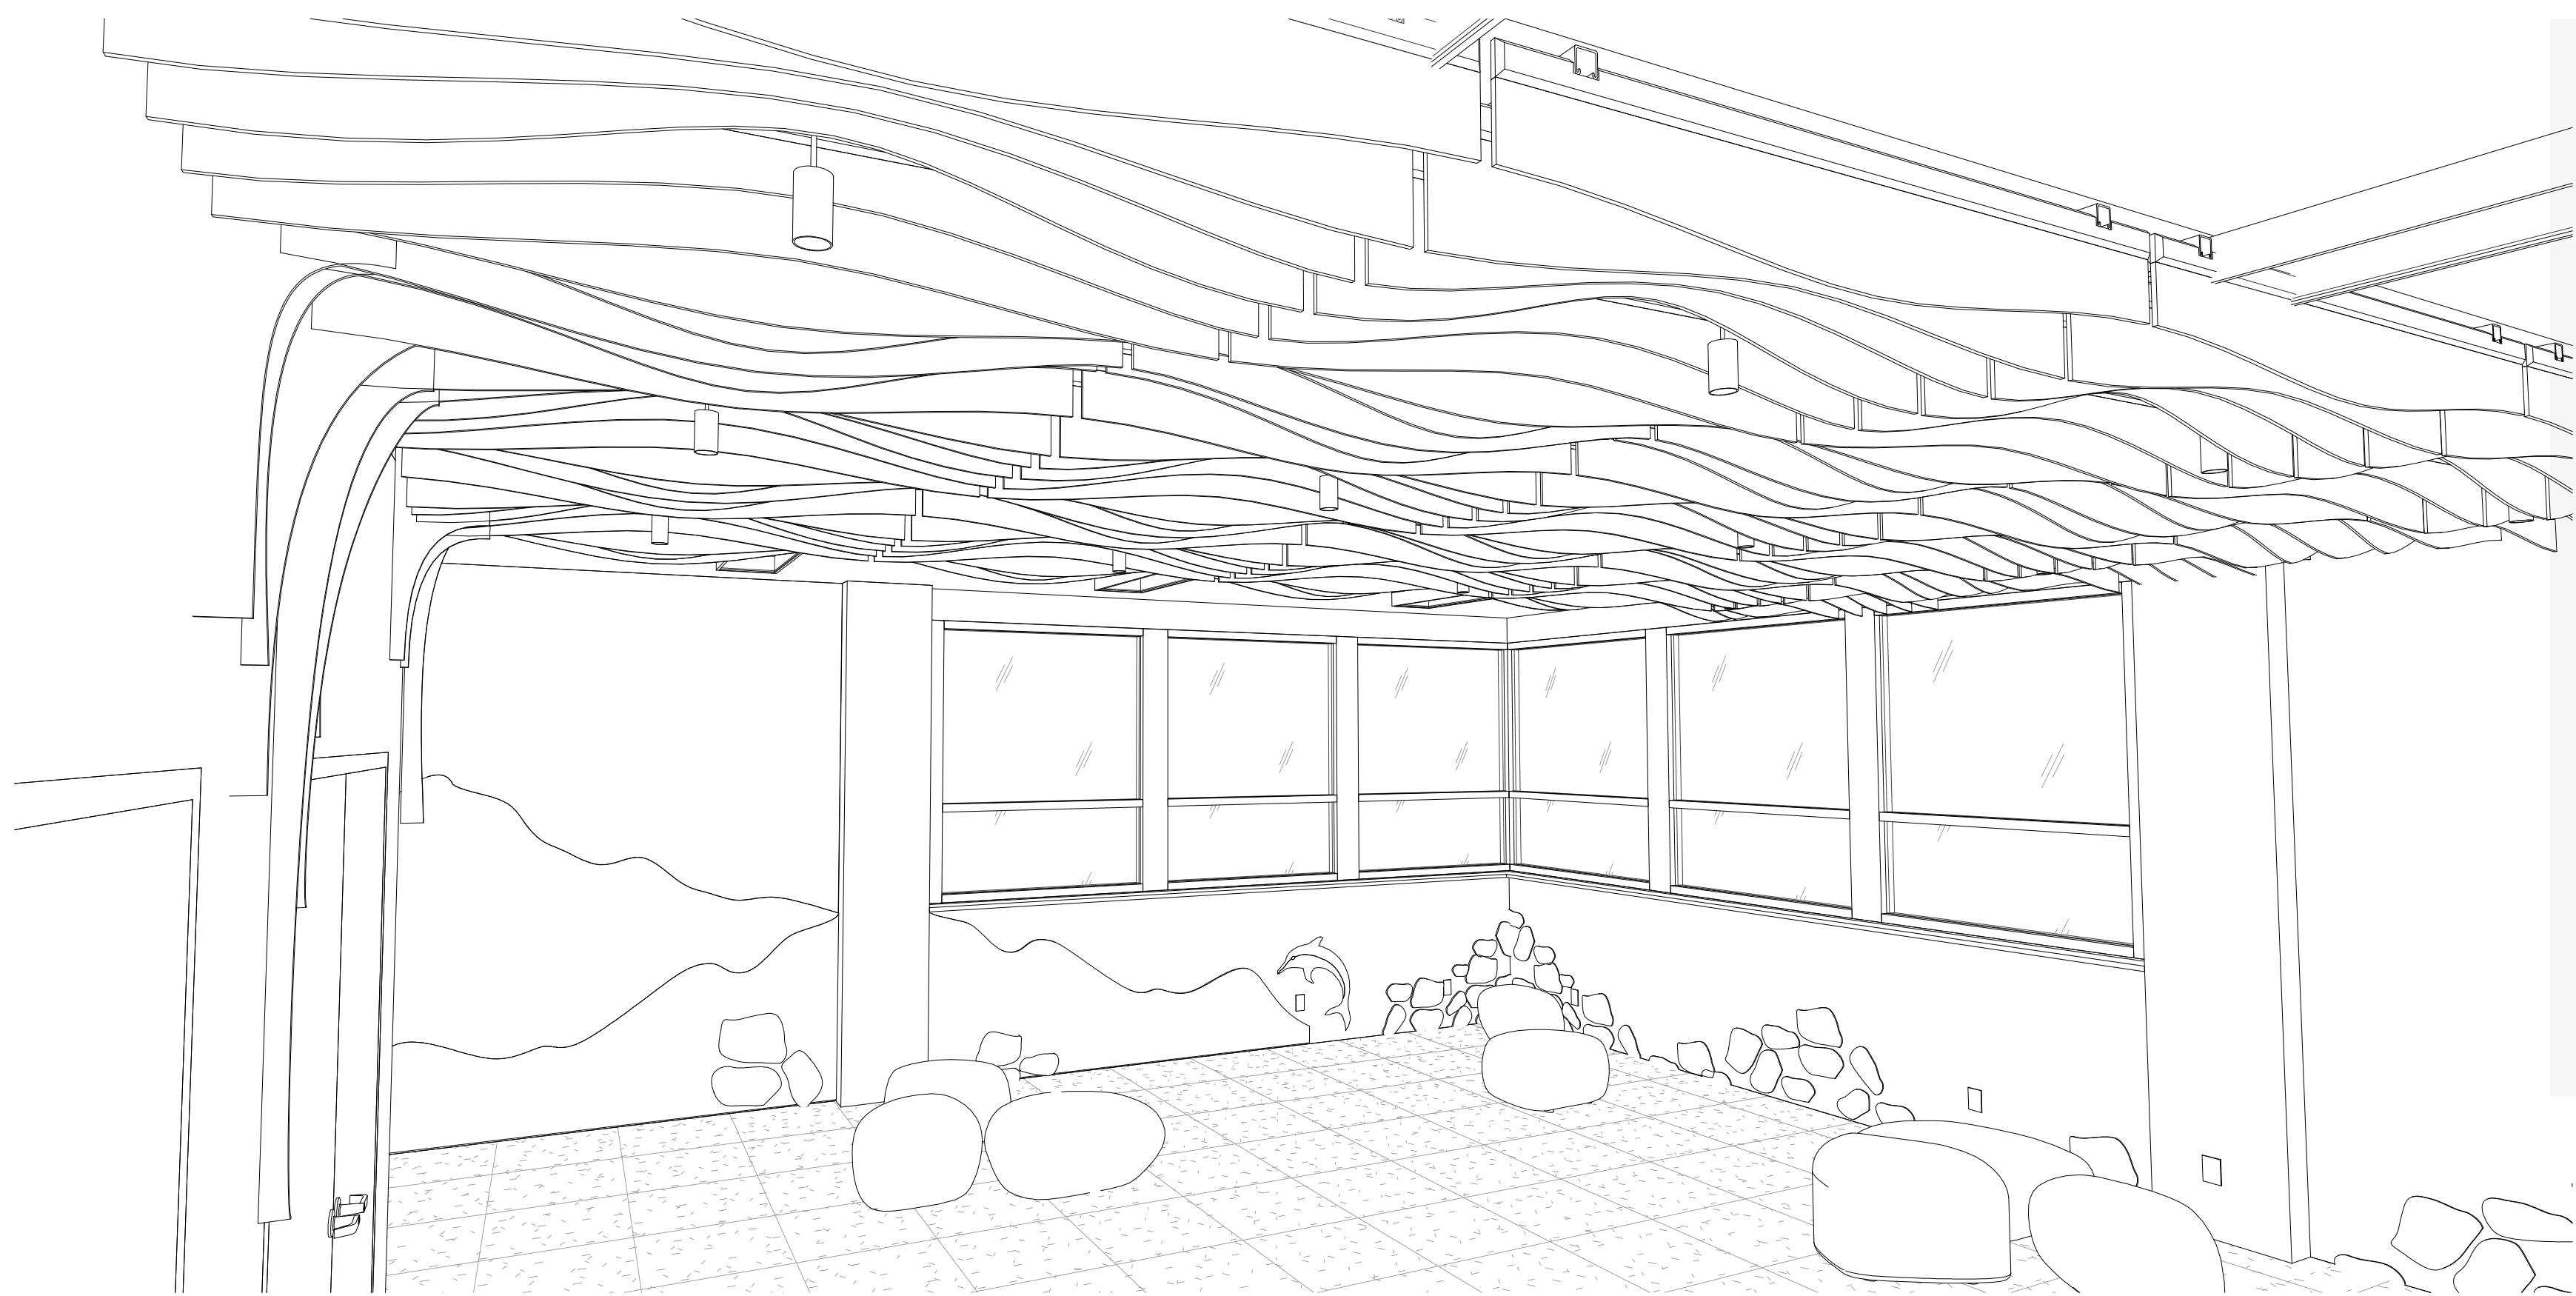


1 View - 1  
SD01 SCALE:

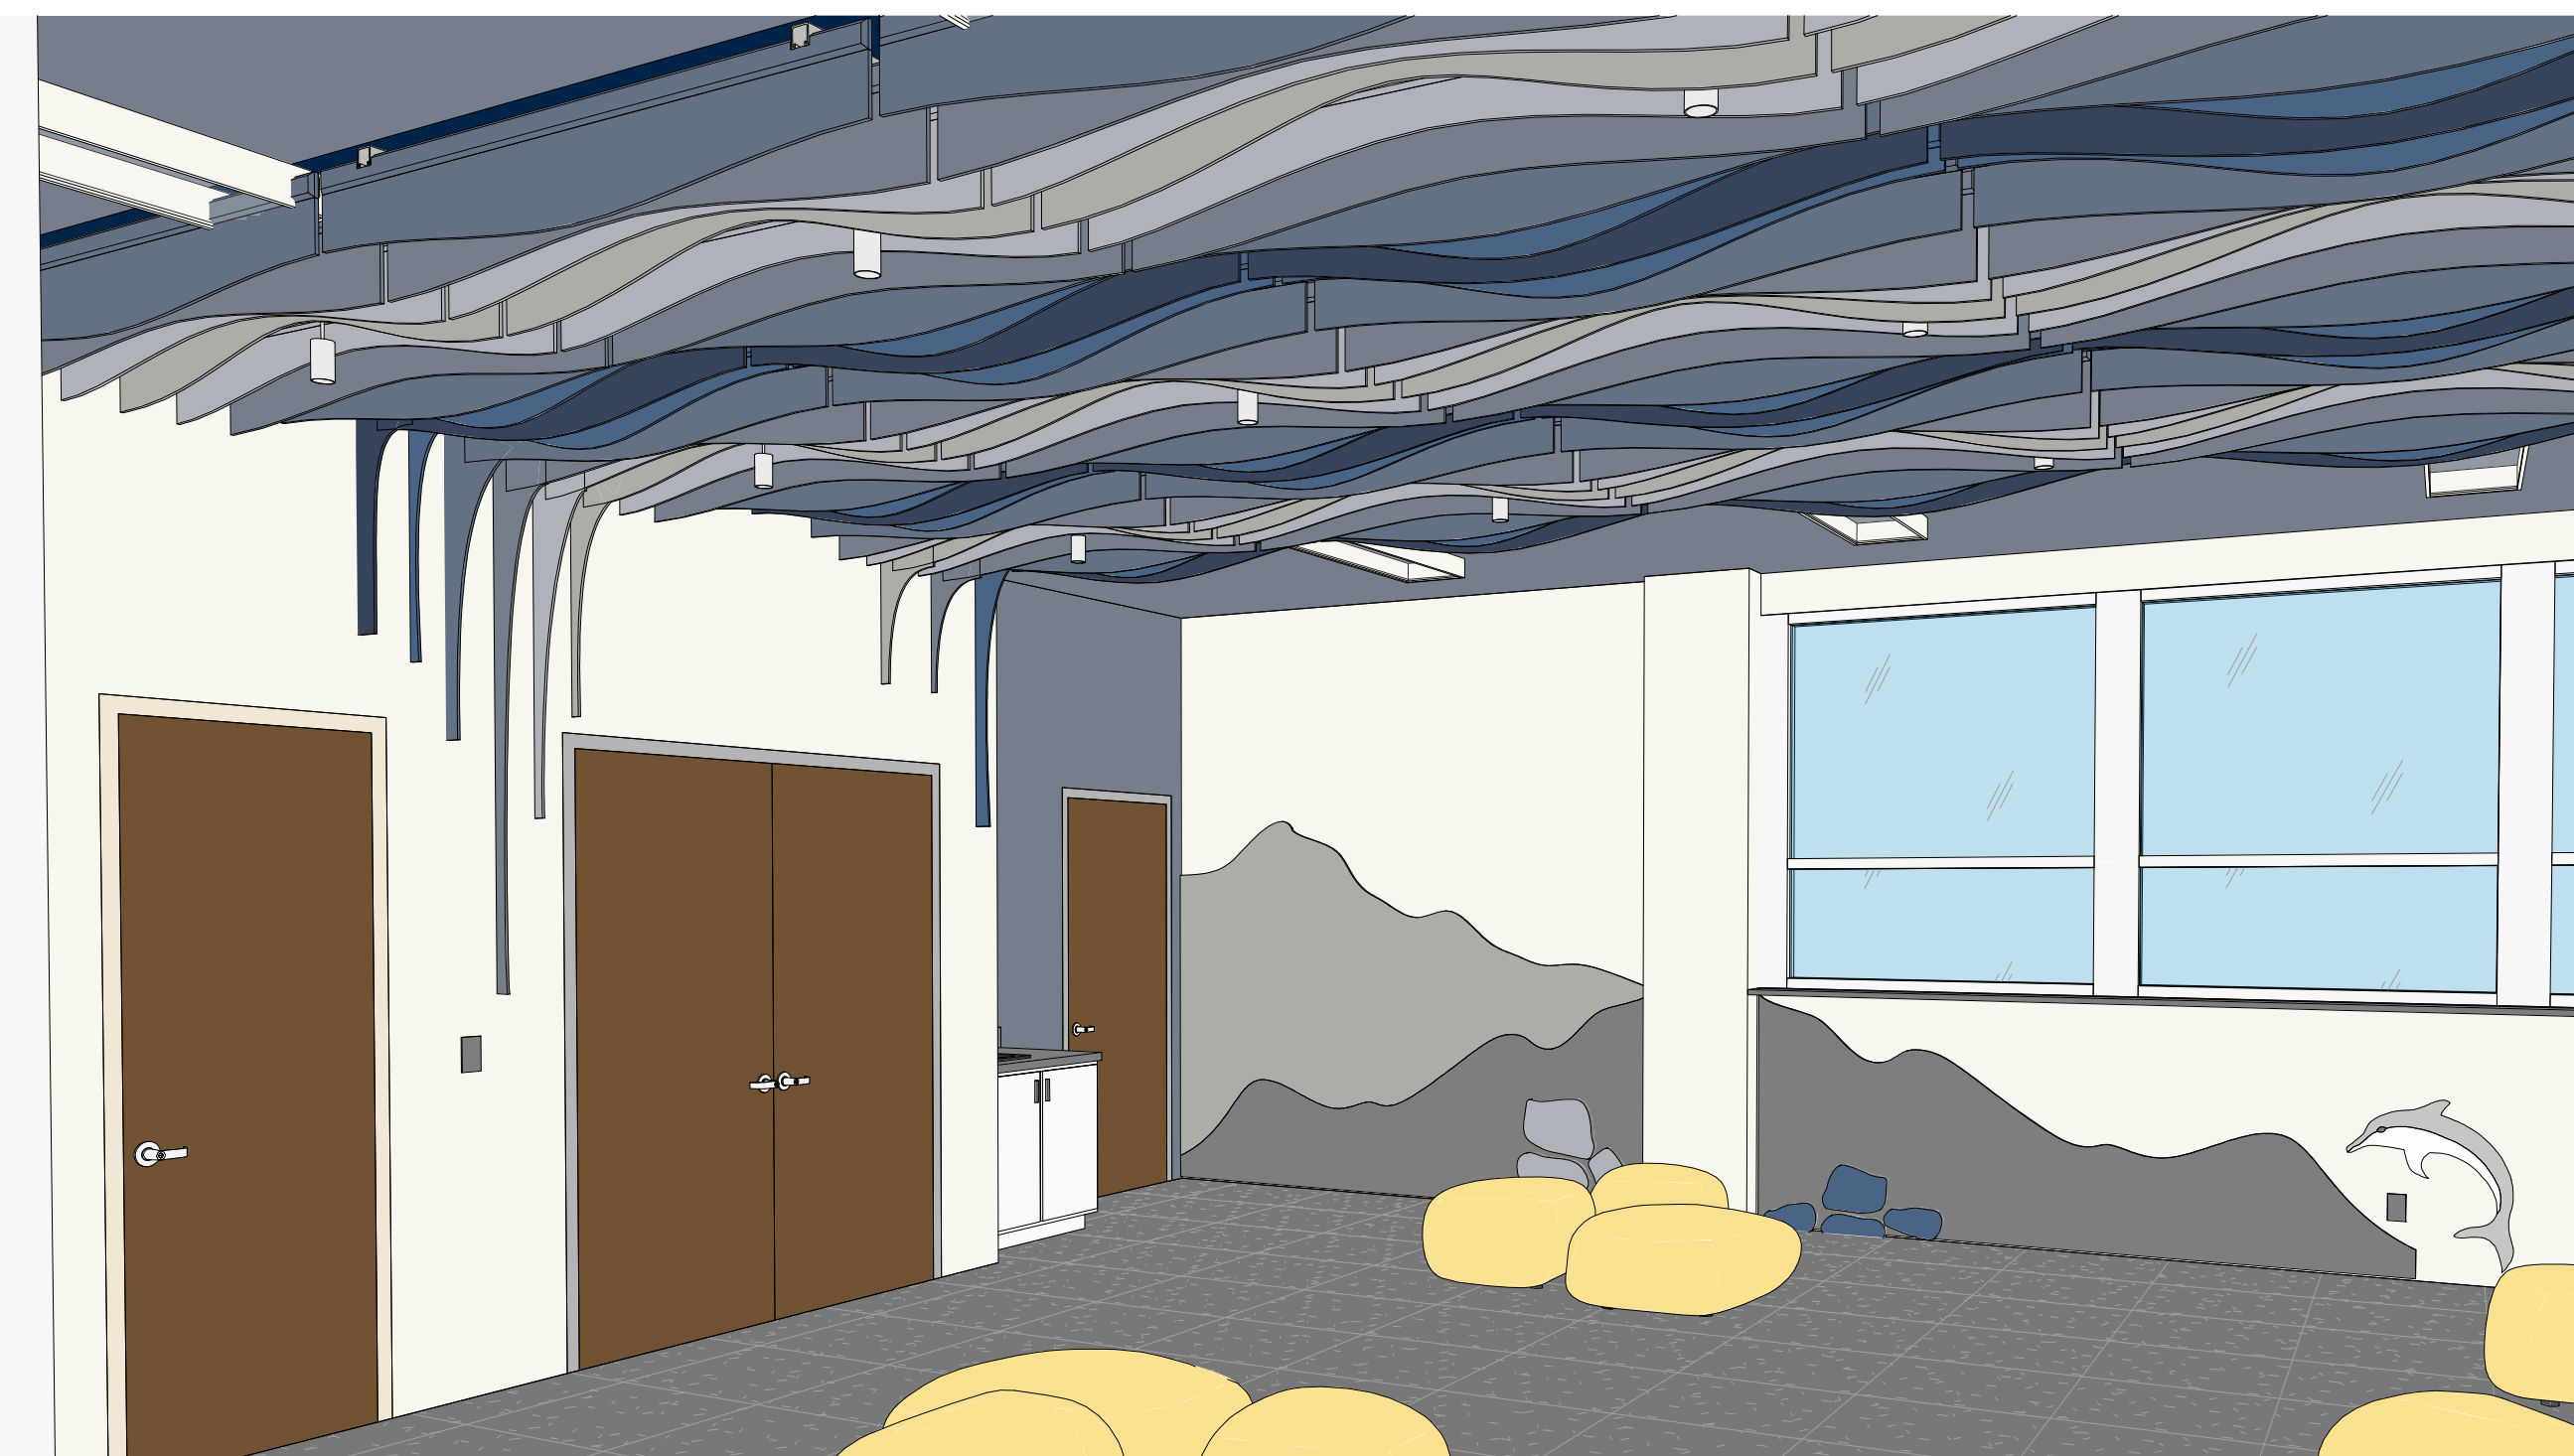

2 View - 2  
SD01 SCALE:

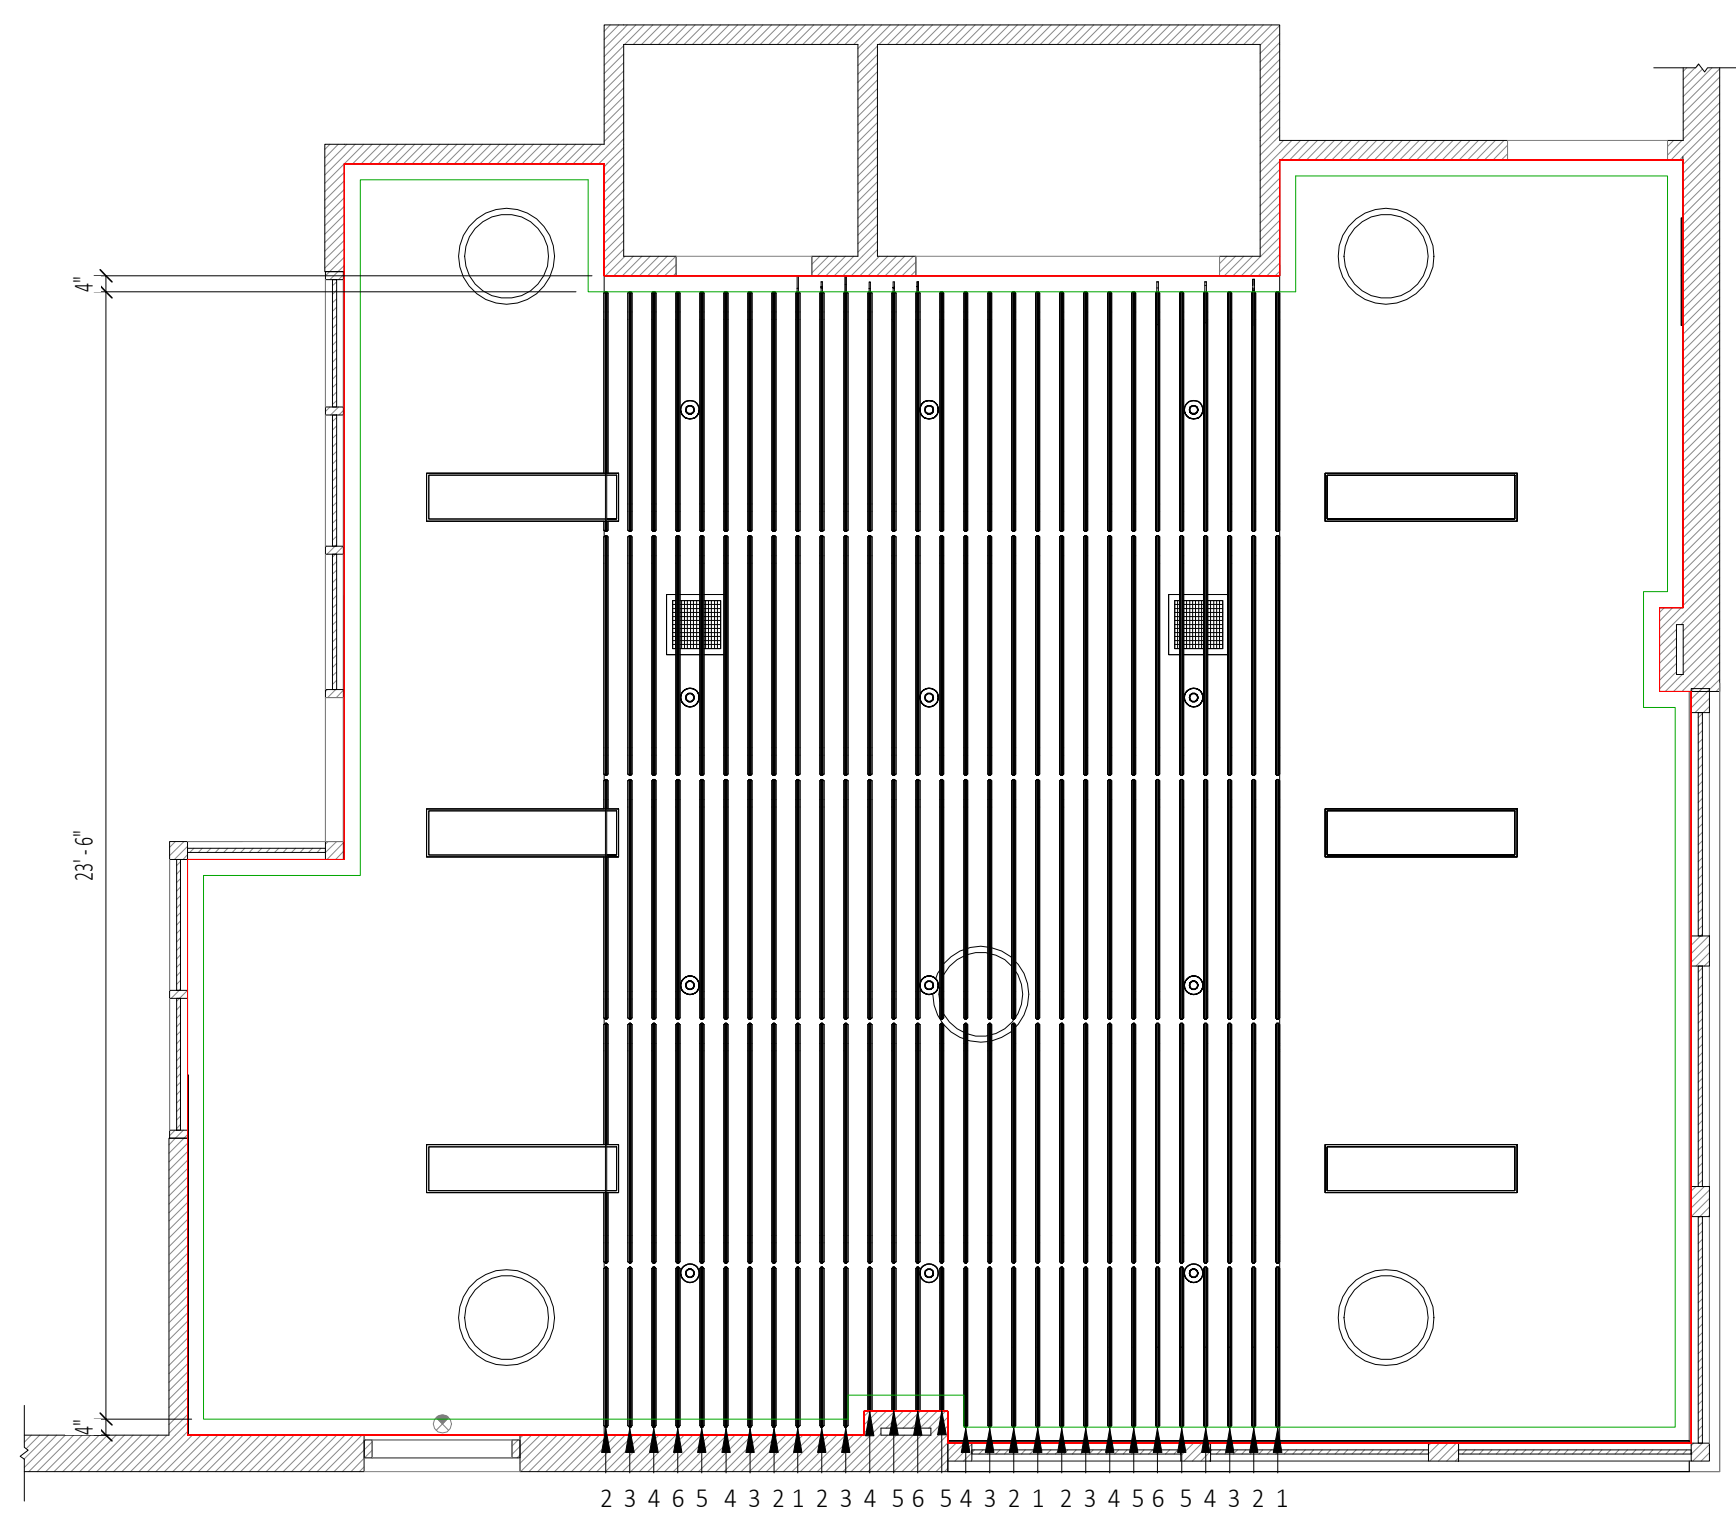

3 Reflected Ceiling Plan  
SD01 SCALE: 1/4" = 1'-0"

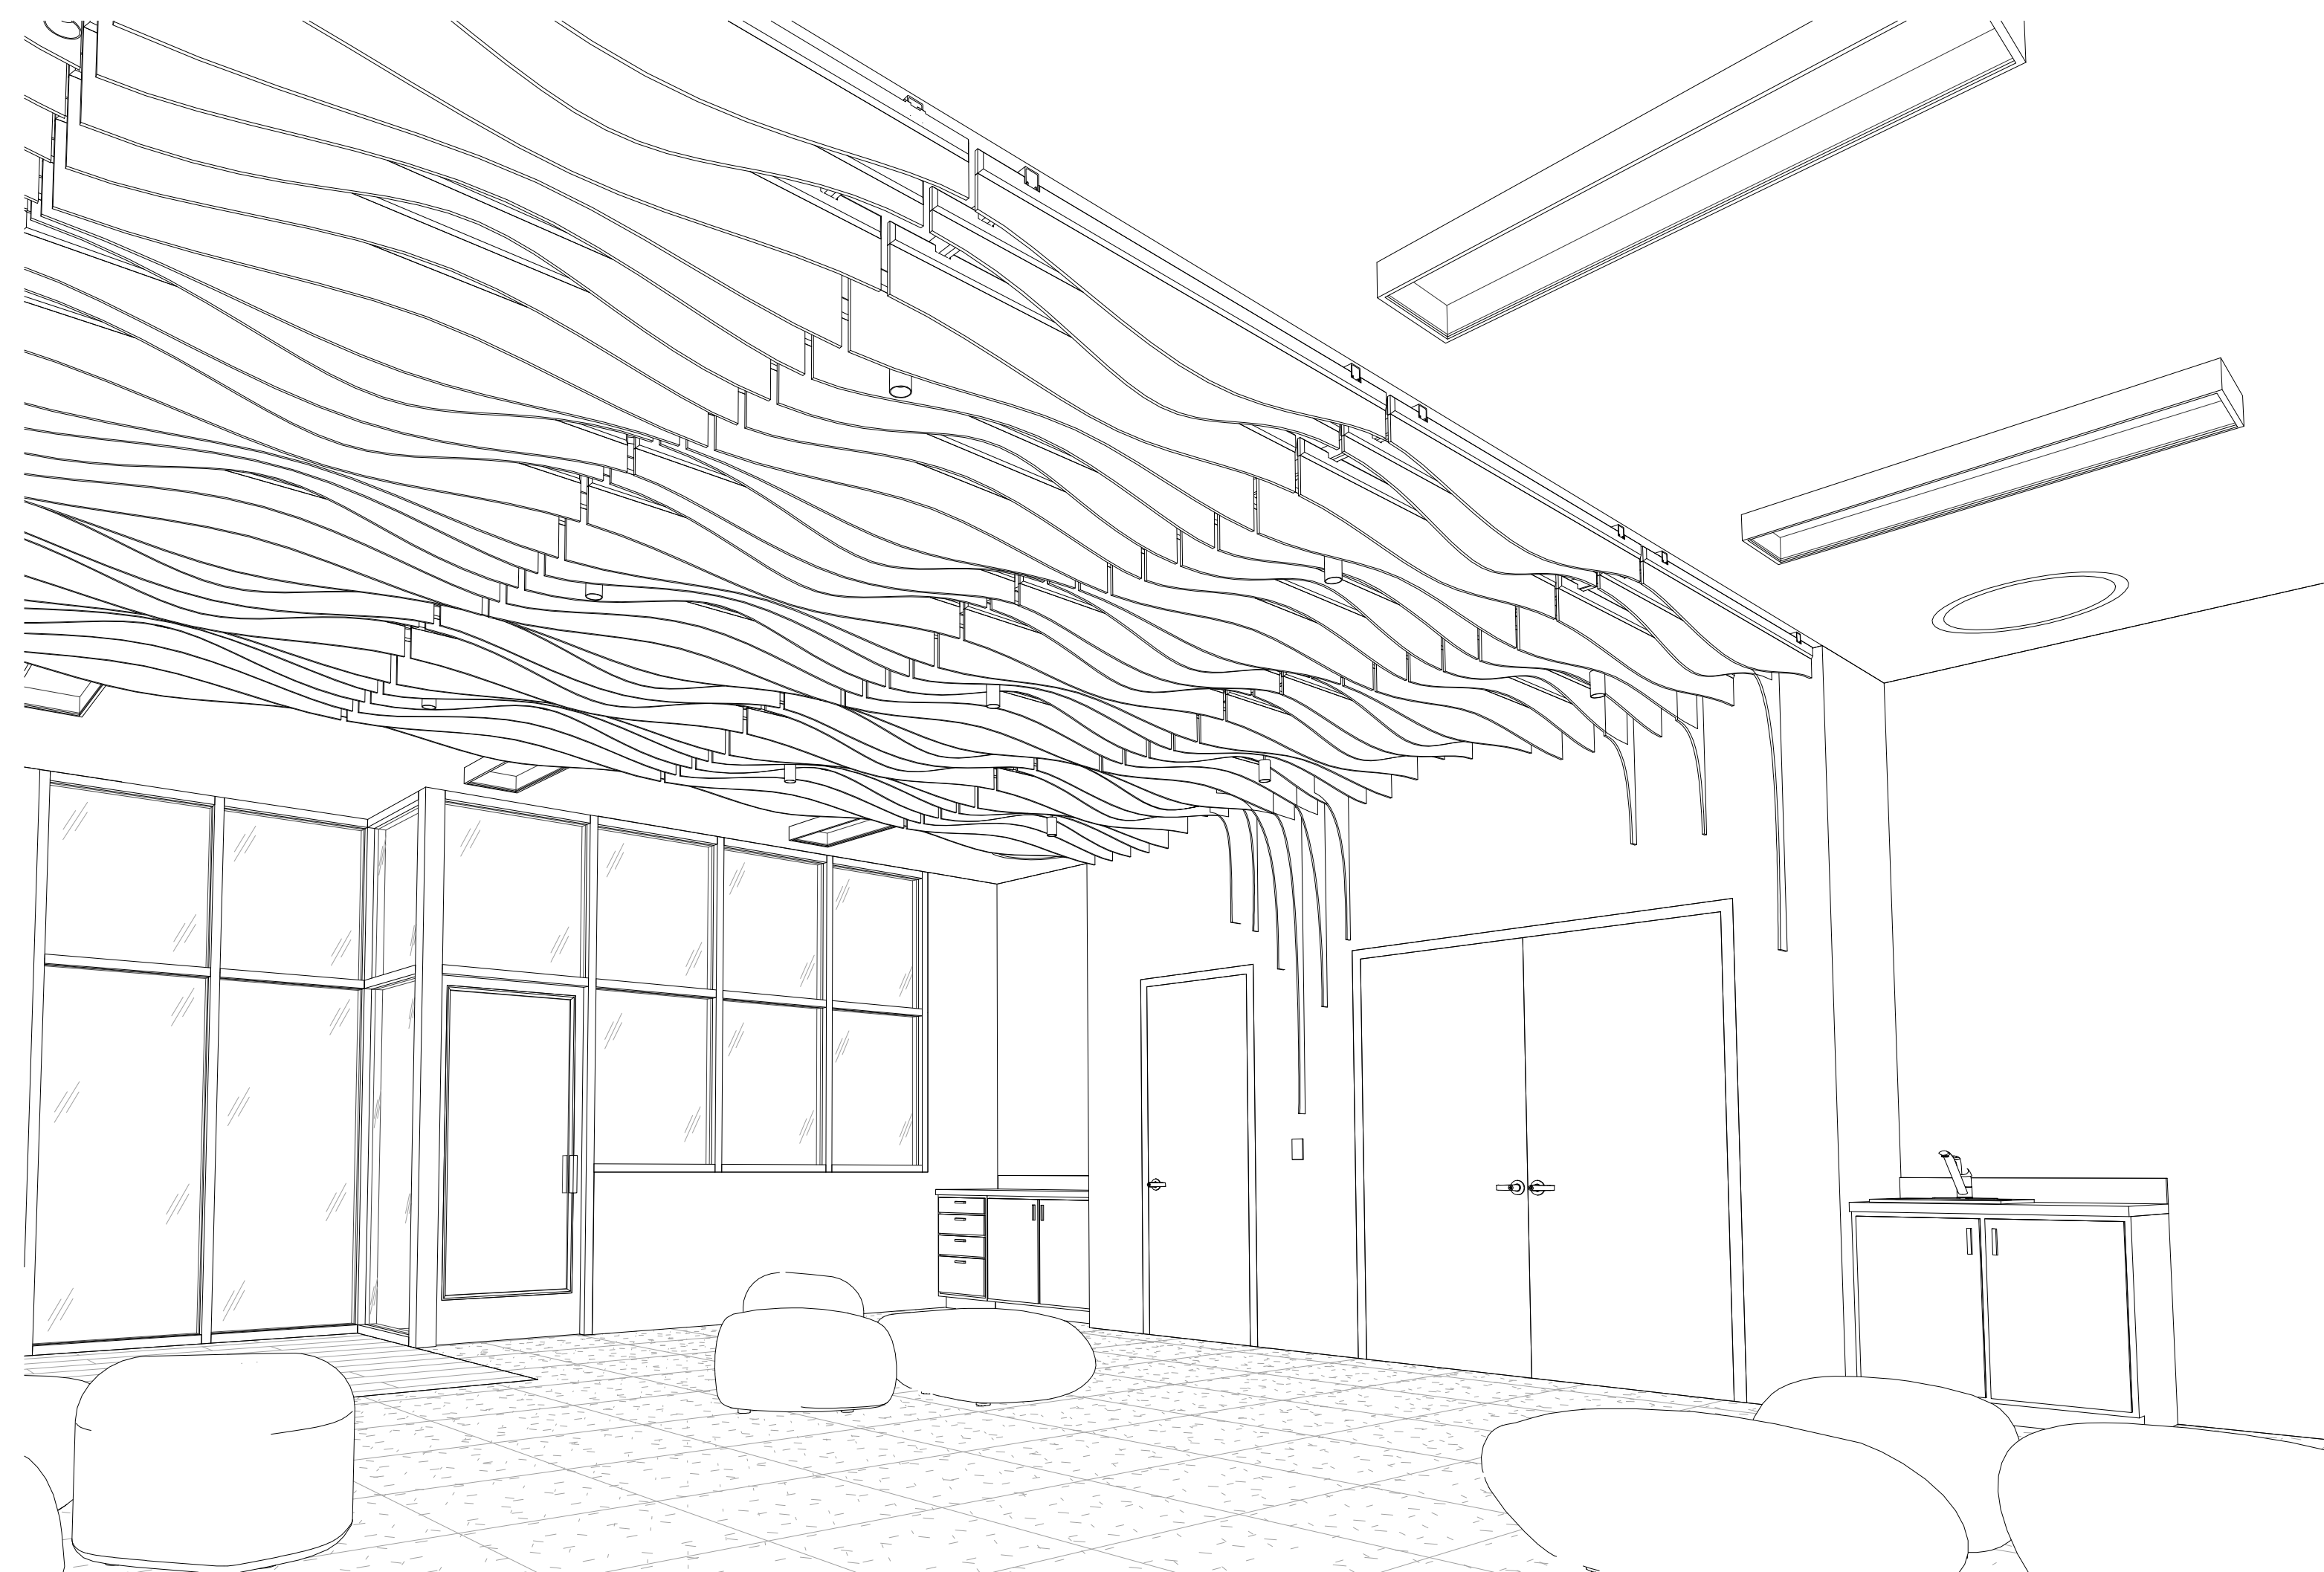

4 View - 3  
SD01 SCALE:

Owner:  
Schenectady County  
620 State Street  
Schenectady, NY 12305

Architect:  
C2 Architecture  
24 Airport Road  
Schenectady, NY 12302

Stamp:

**NOT FOR  
CONSTRUCTION**

Project:  
RENOVATIONS TO  
**GLENNVILLE LIBRARY -  
MEETING ROOM**  
20 Glenridge Rd Schenectady, NY 12302

CONCEPT DRAWINGS

No.	REVISION #	DATE:

Drawn By: C2 Architecture  
Scale: As Noted  
Date: 03/14/2024  
Job No: 2409  
Sheet Title:

CONCEPT

Sheet Number:

**SD01**


Copyright © 2024, C2 ARCHITECTURE, P.C. The material and ideas contained in this document are confidential and are the proprietary property of C2 ARCHITECTURE, P.C. These materials and ideas shall not be released or otherwise made available to any third party, or reproduced in whole or in part, without the express written consent of C2 ARCHITECTURE, P.C.






Owner:  
 Schenectady County  
 620 State Street  
 Schenectady, NY 12305



Architect:  
 C2 Architecture  
 24 Airport Road  
 Schenectady, NY 12302

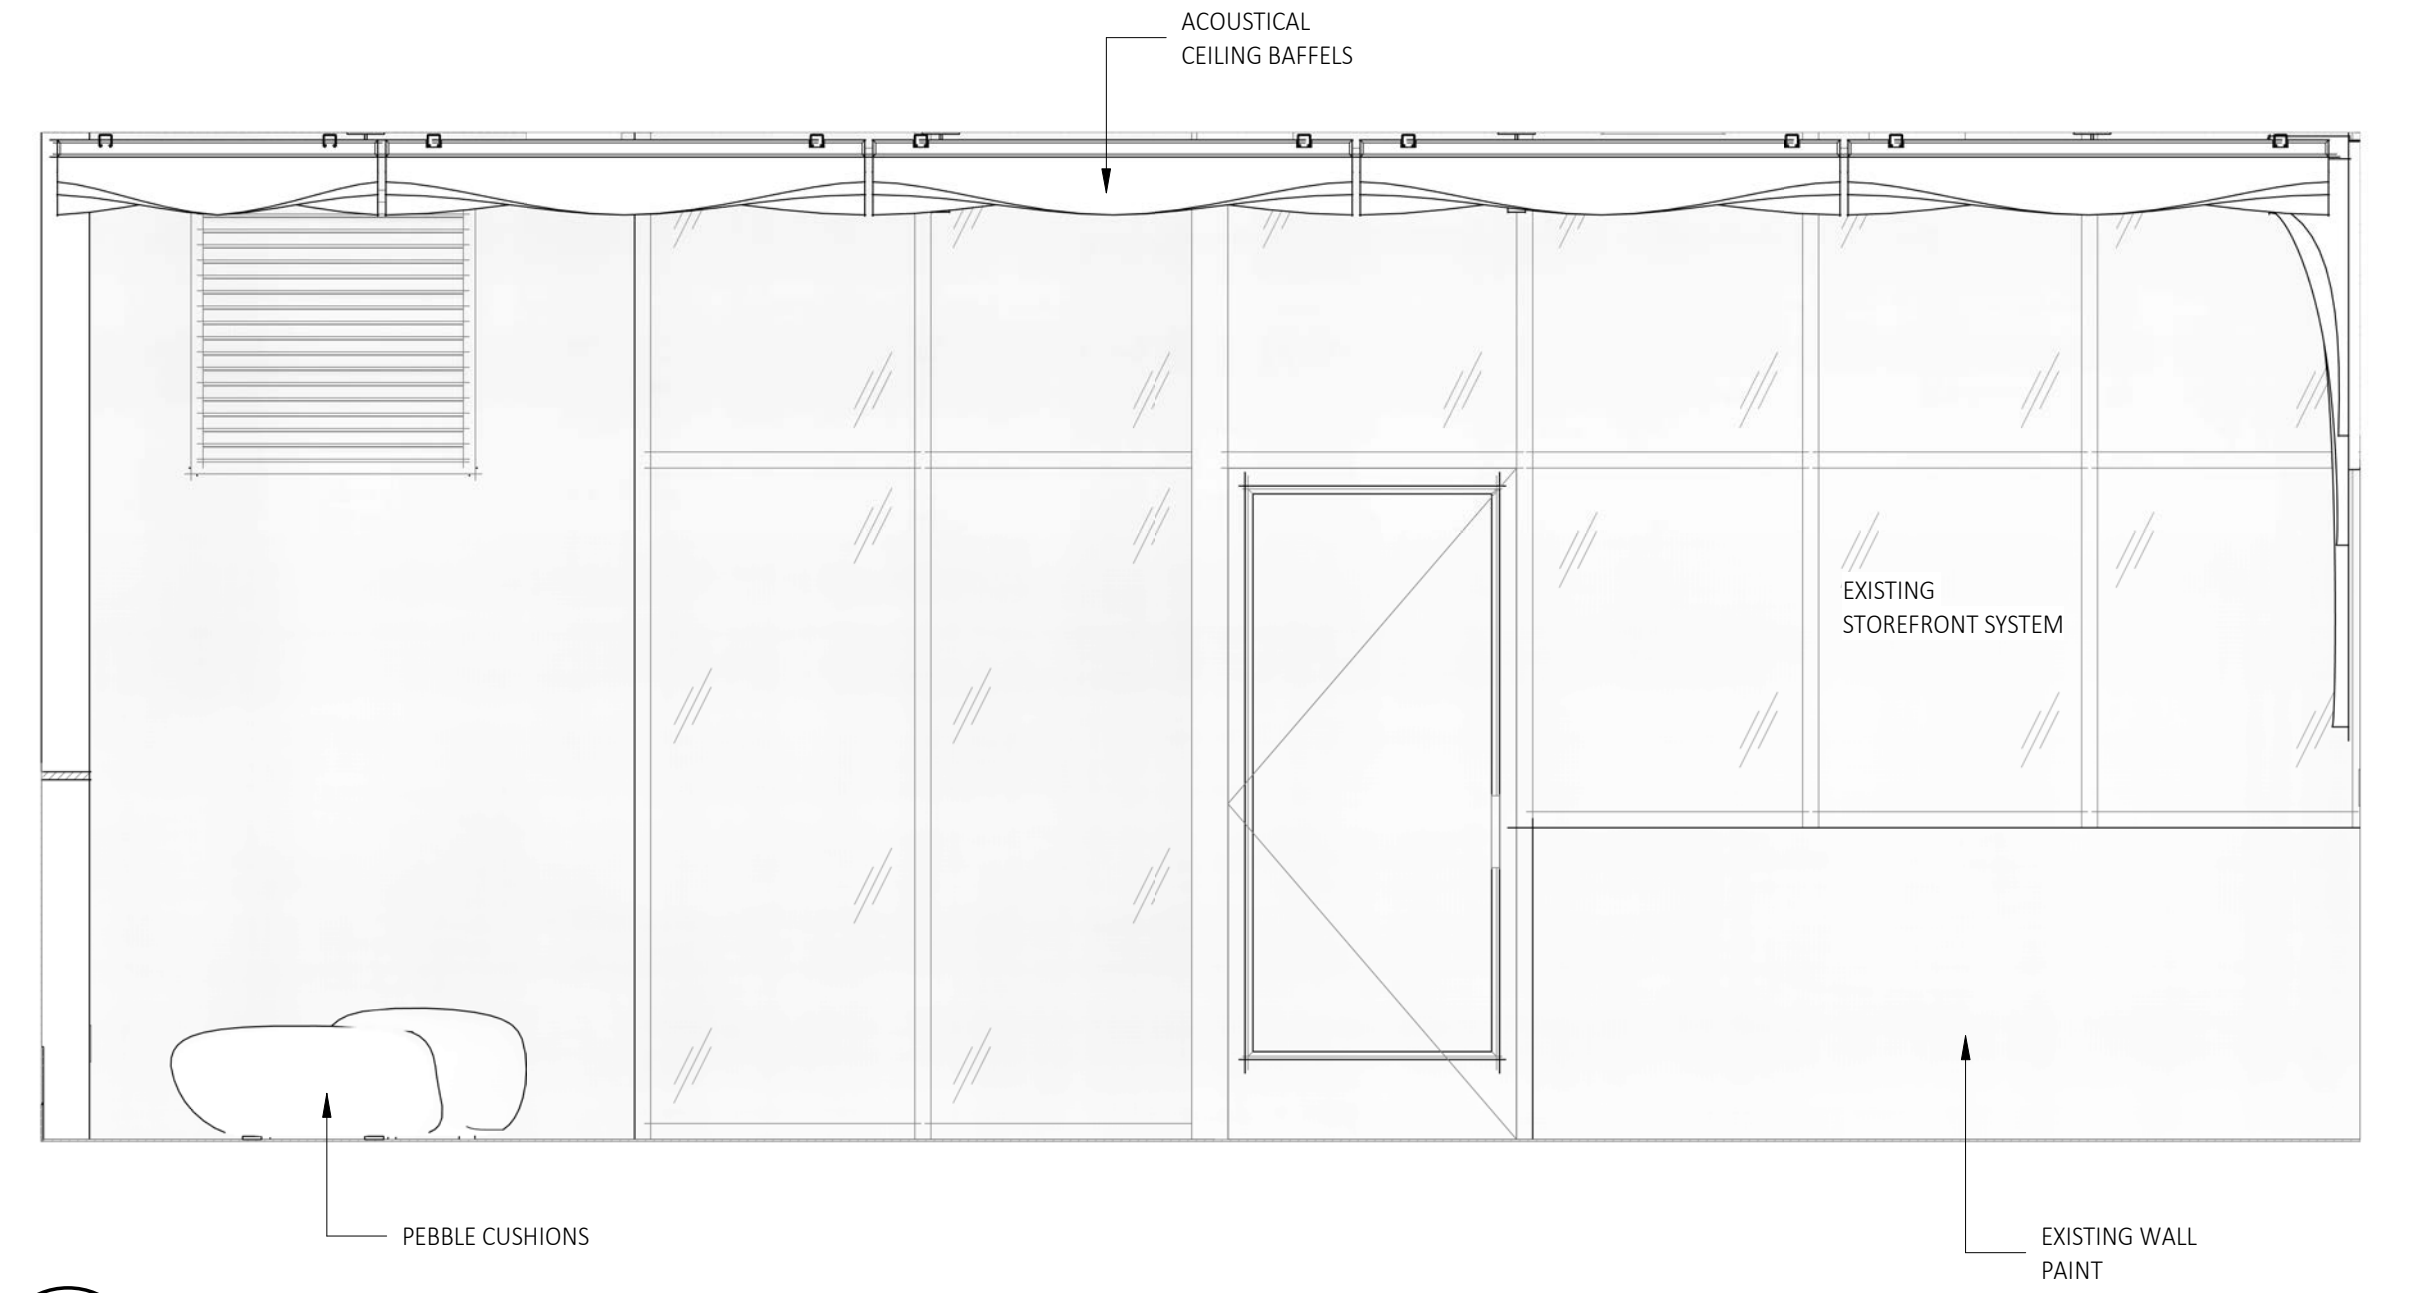


**4** Elevation - West  
 SCALE: 1/2" = 1'-0"

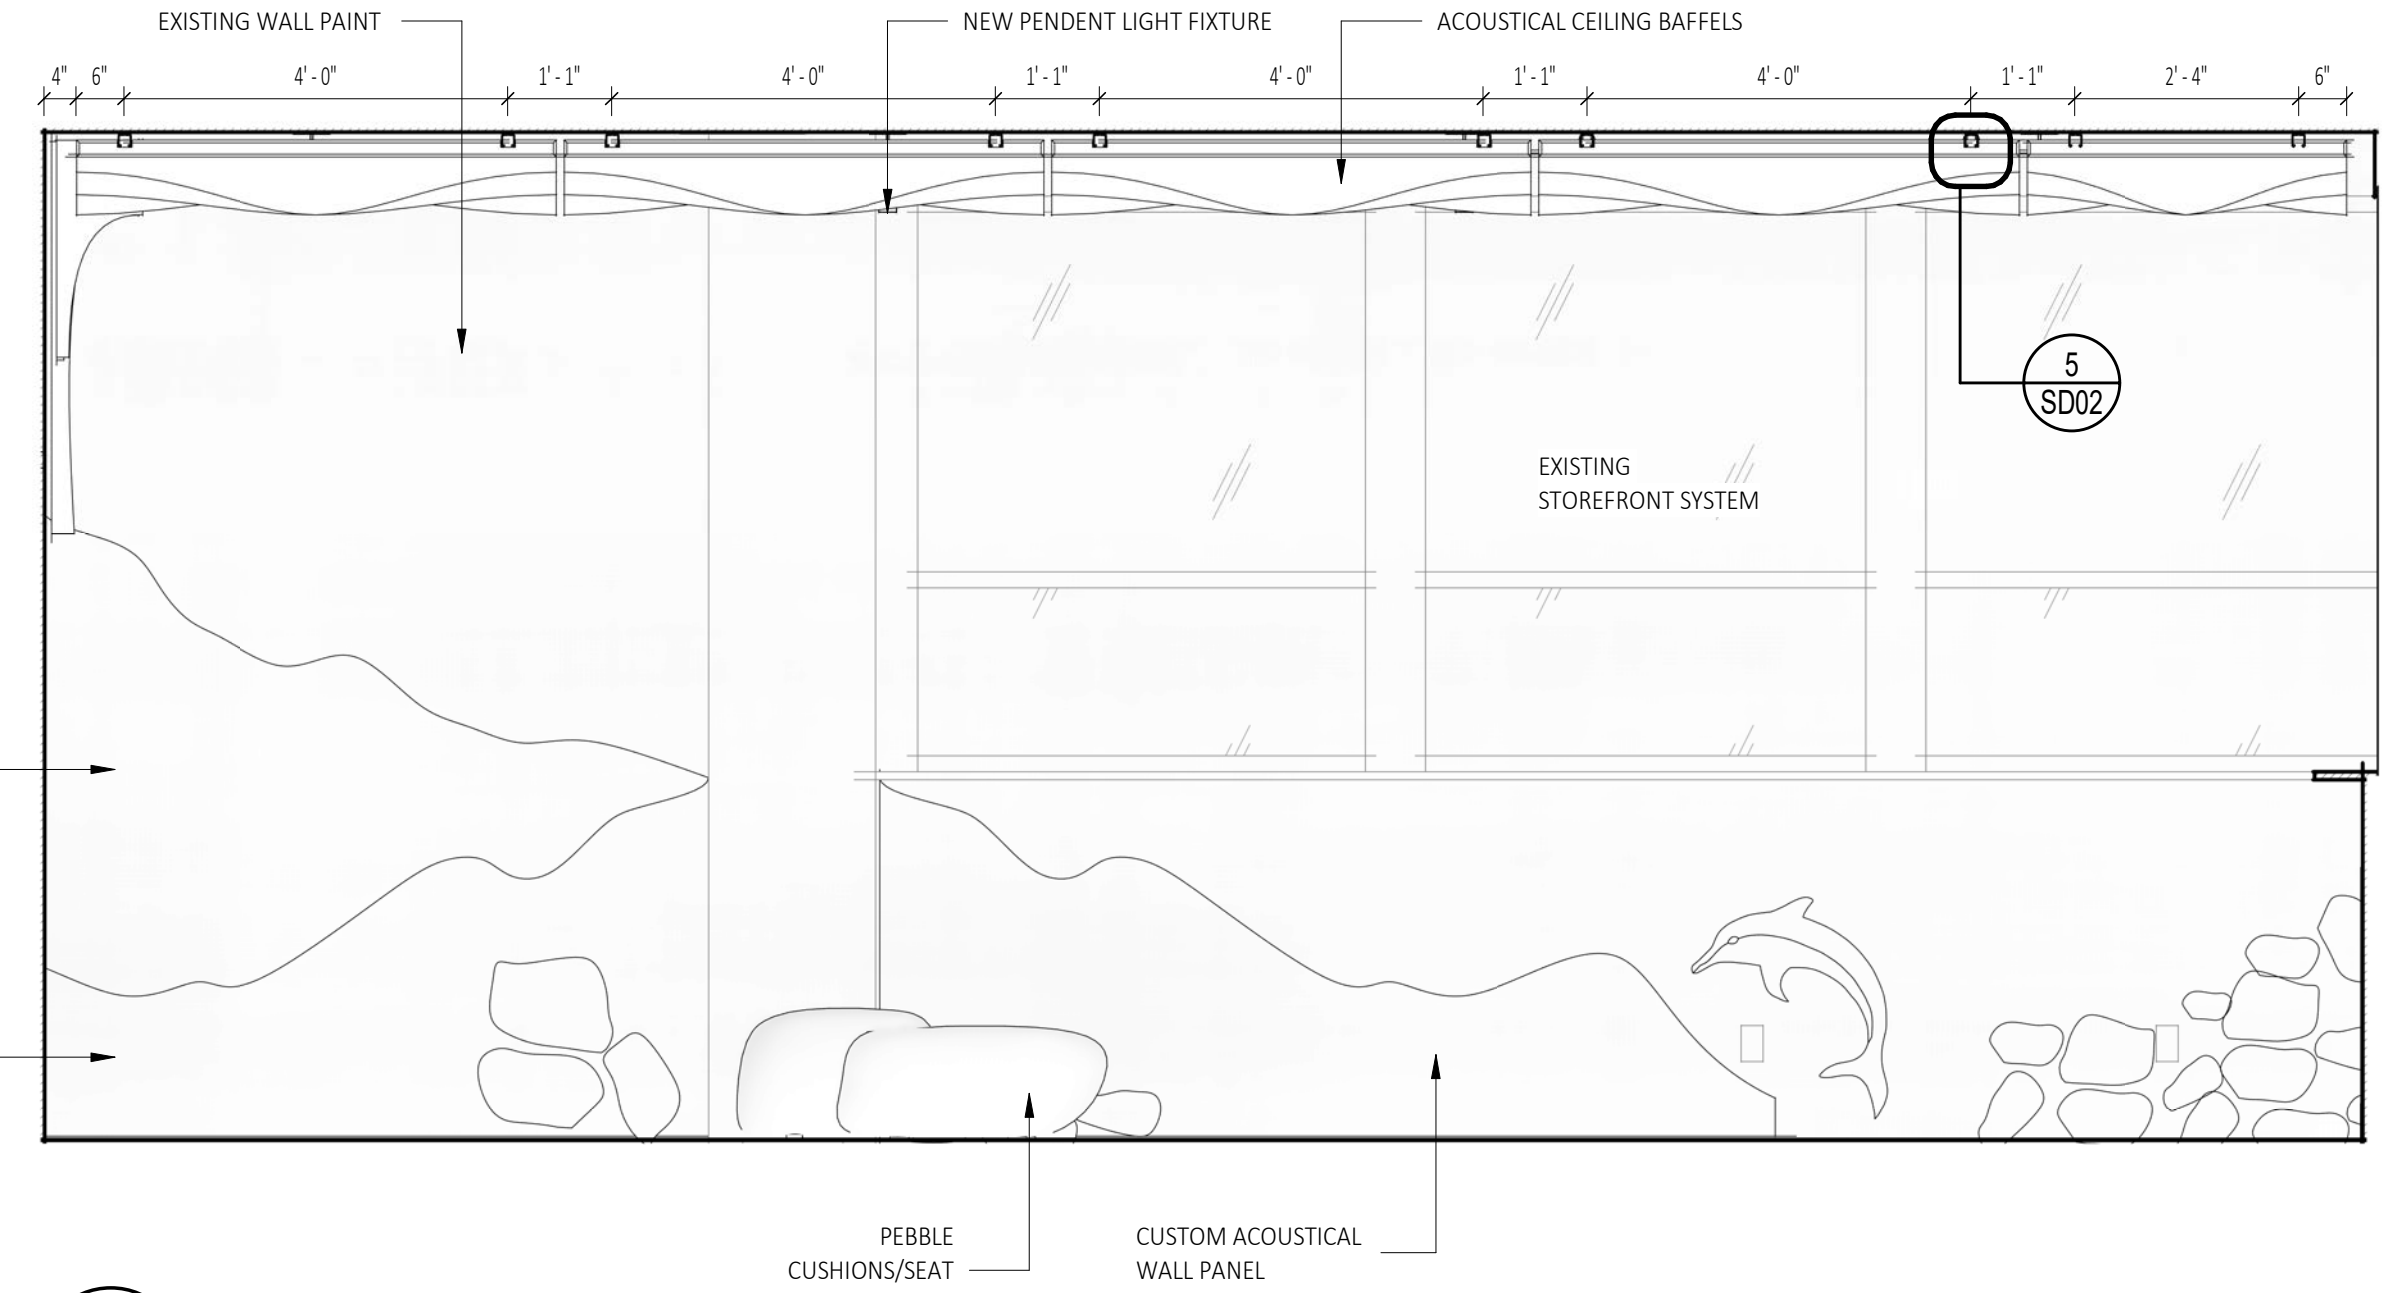

**3** Elevation - East  
 SCALE: 1/2" = 1'-0"

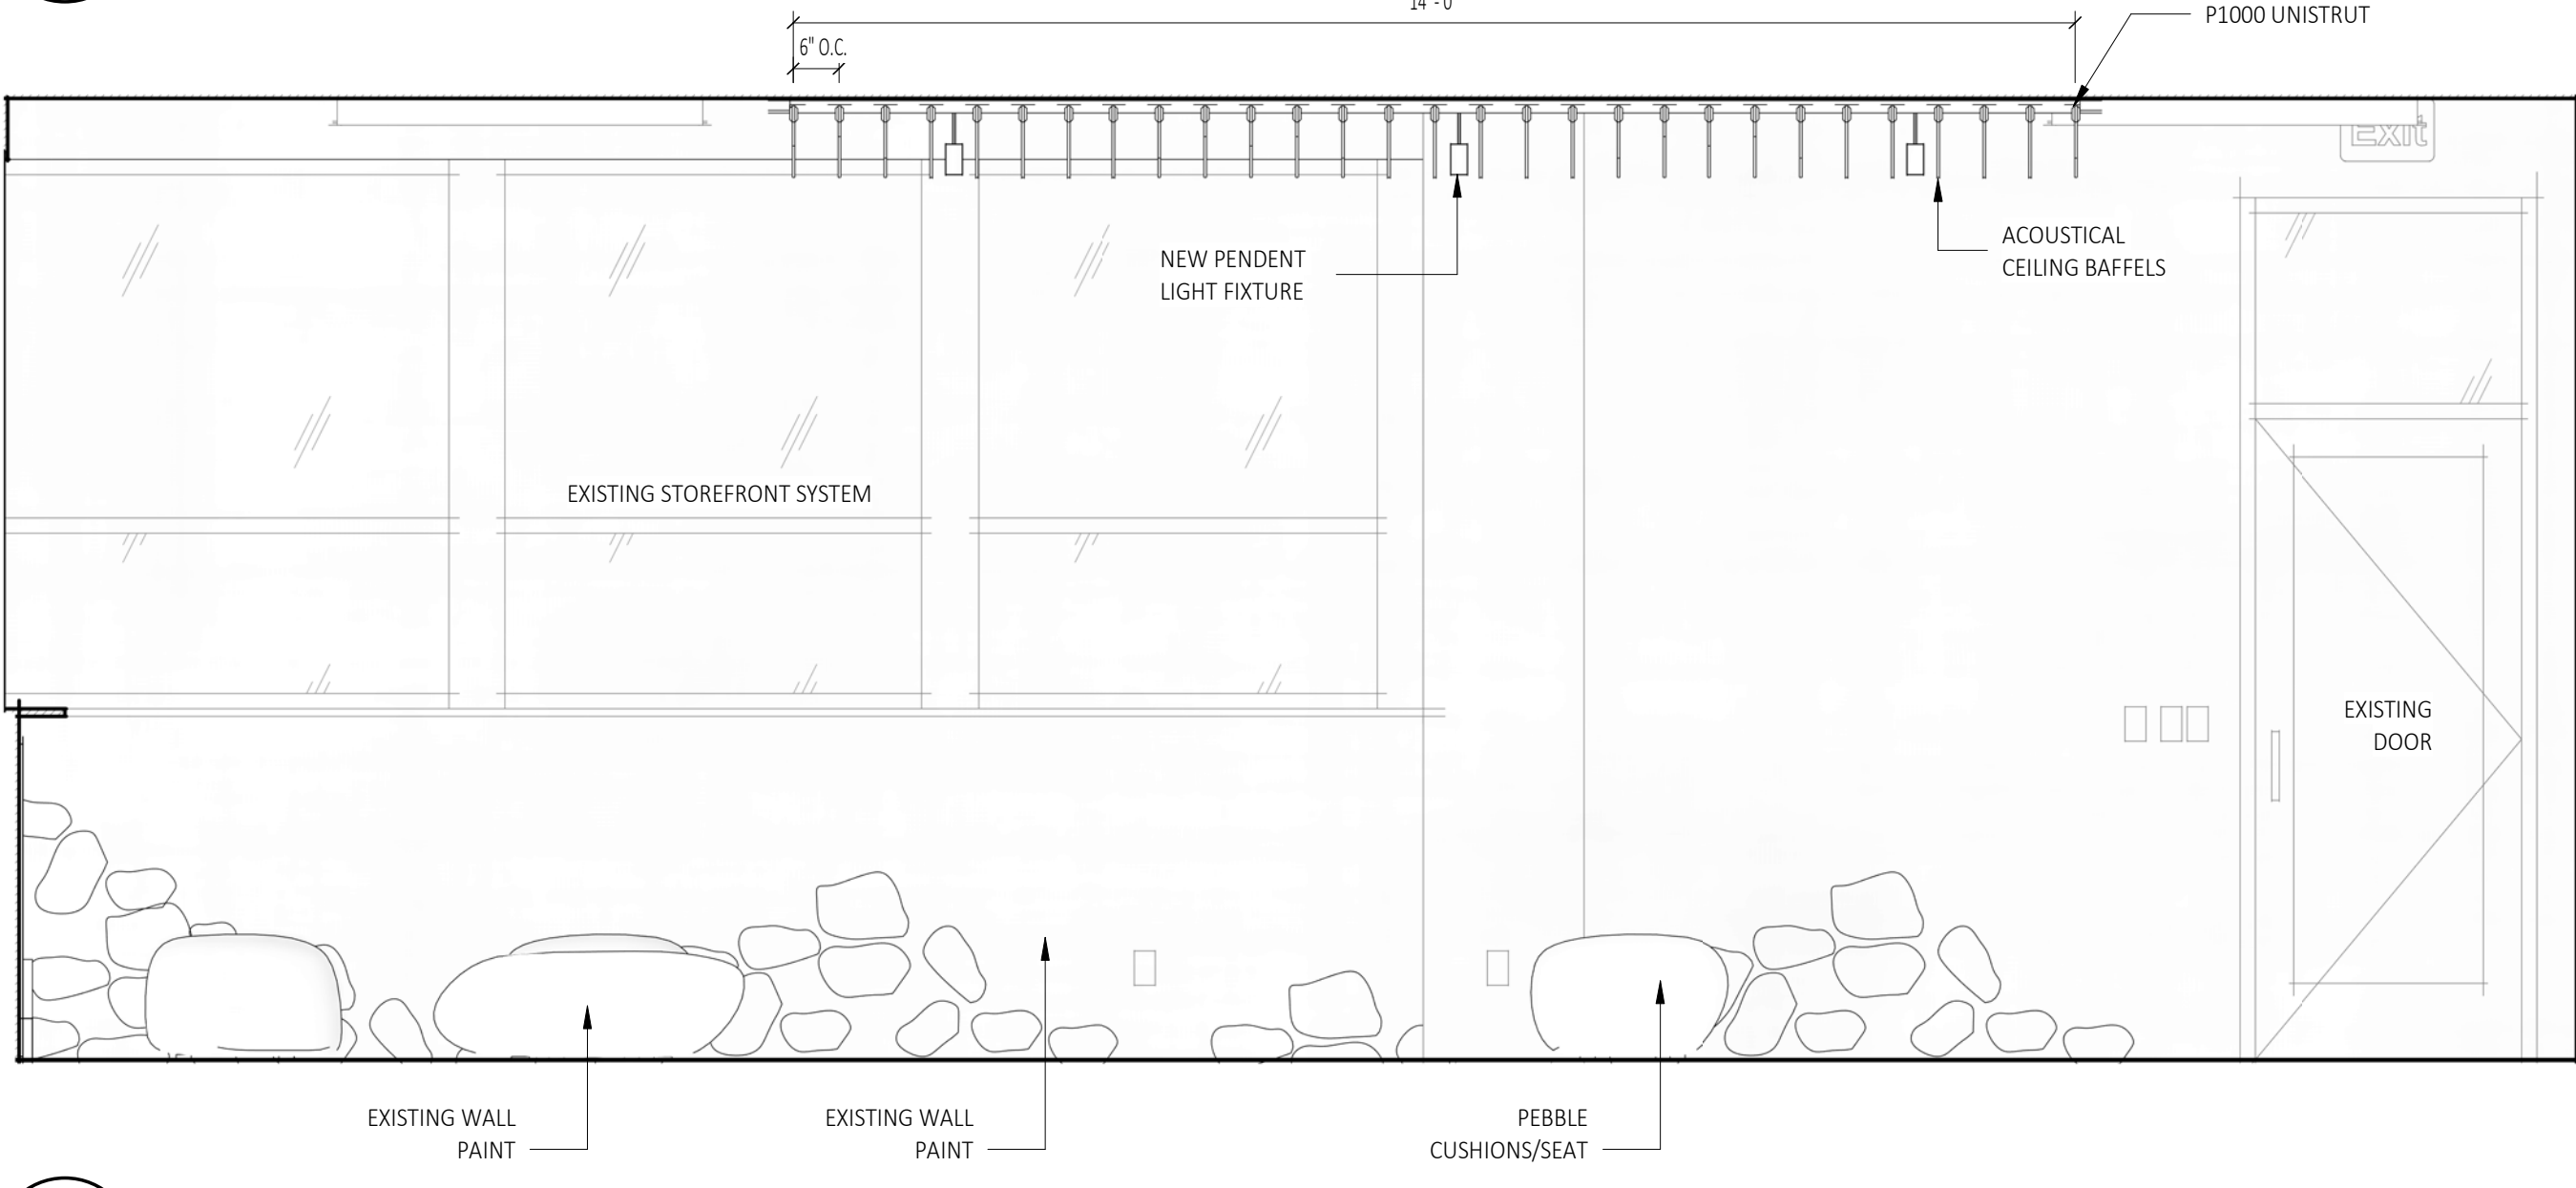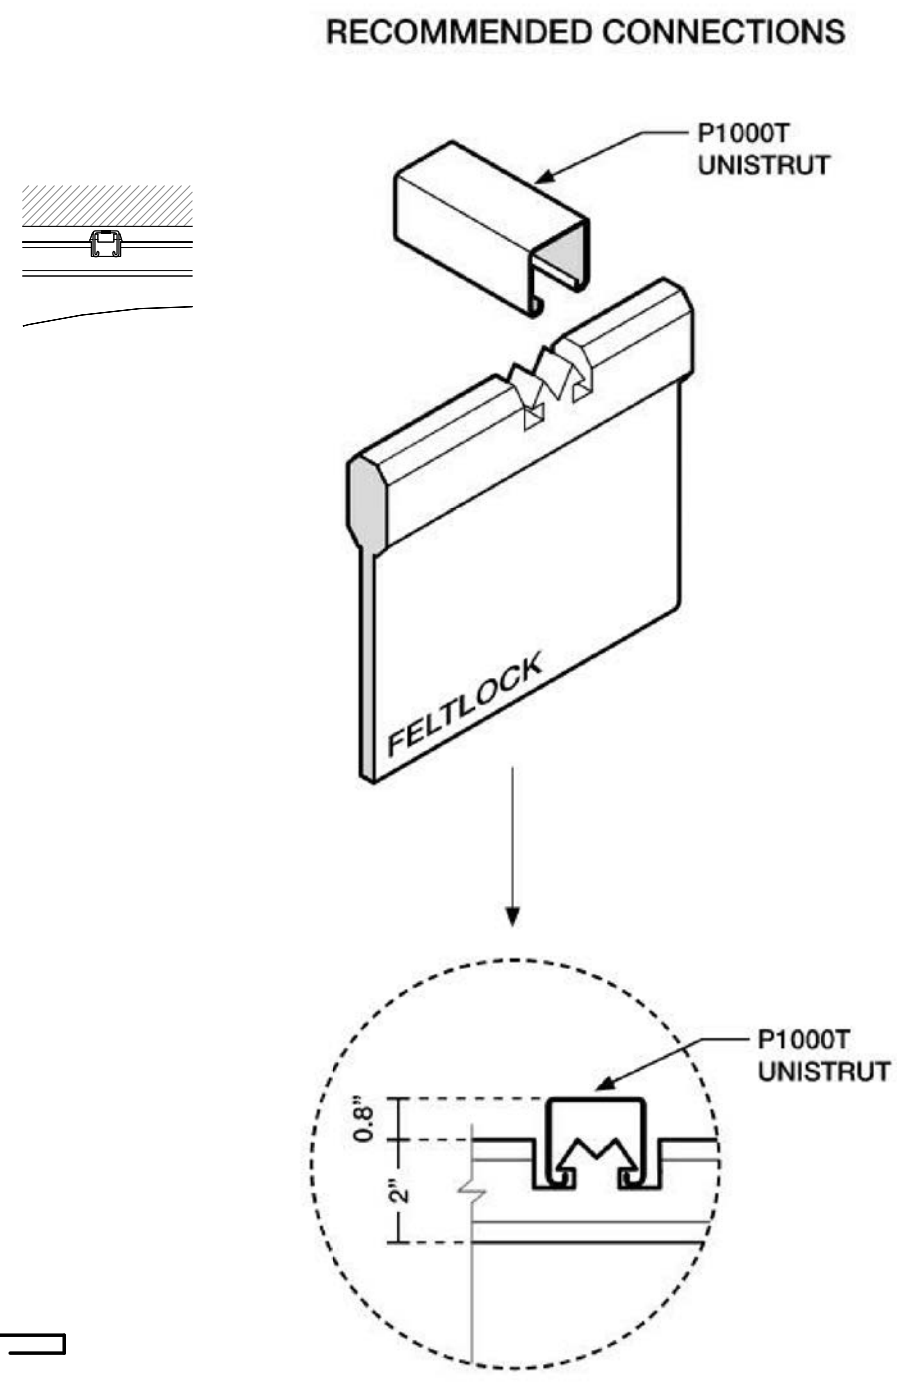

**2** Elevation - South  
 SCALE: 1/2" = 1'-0"

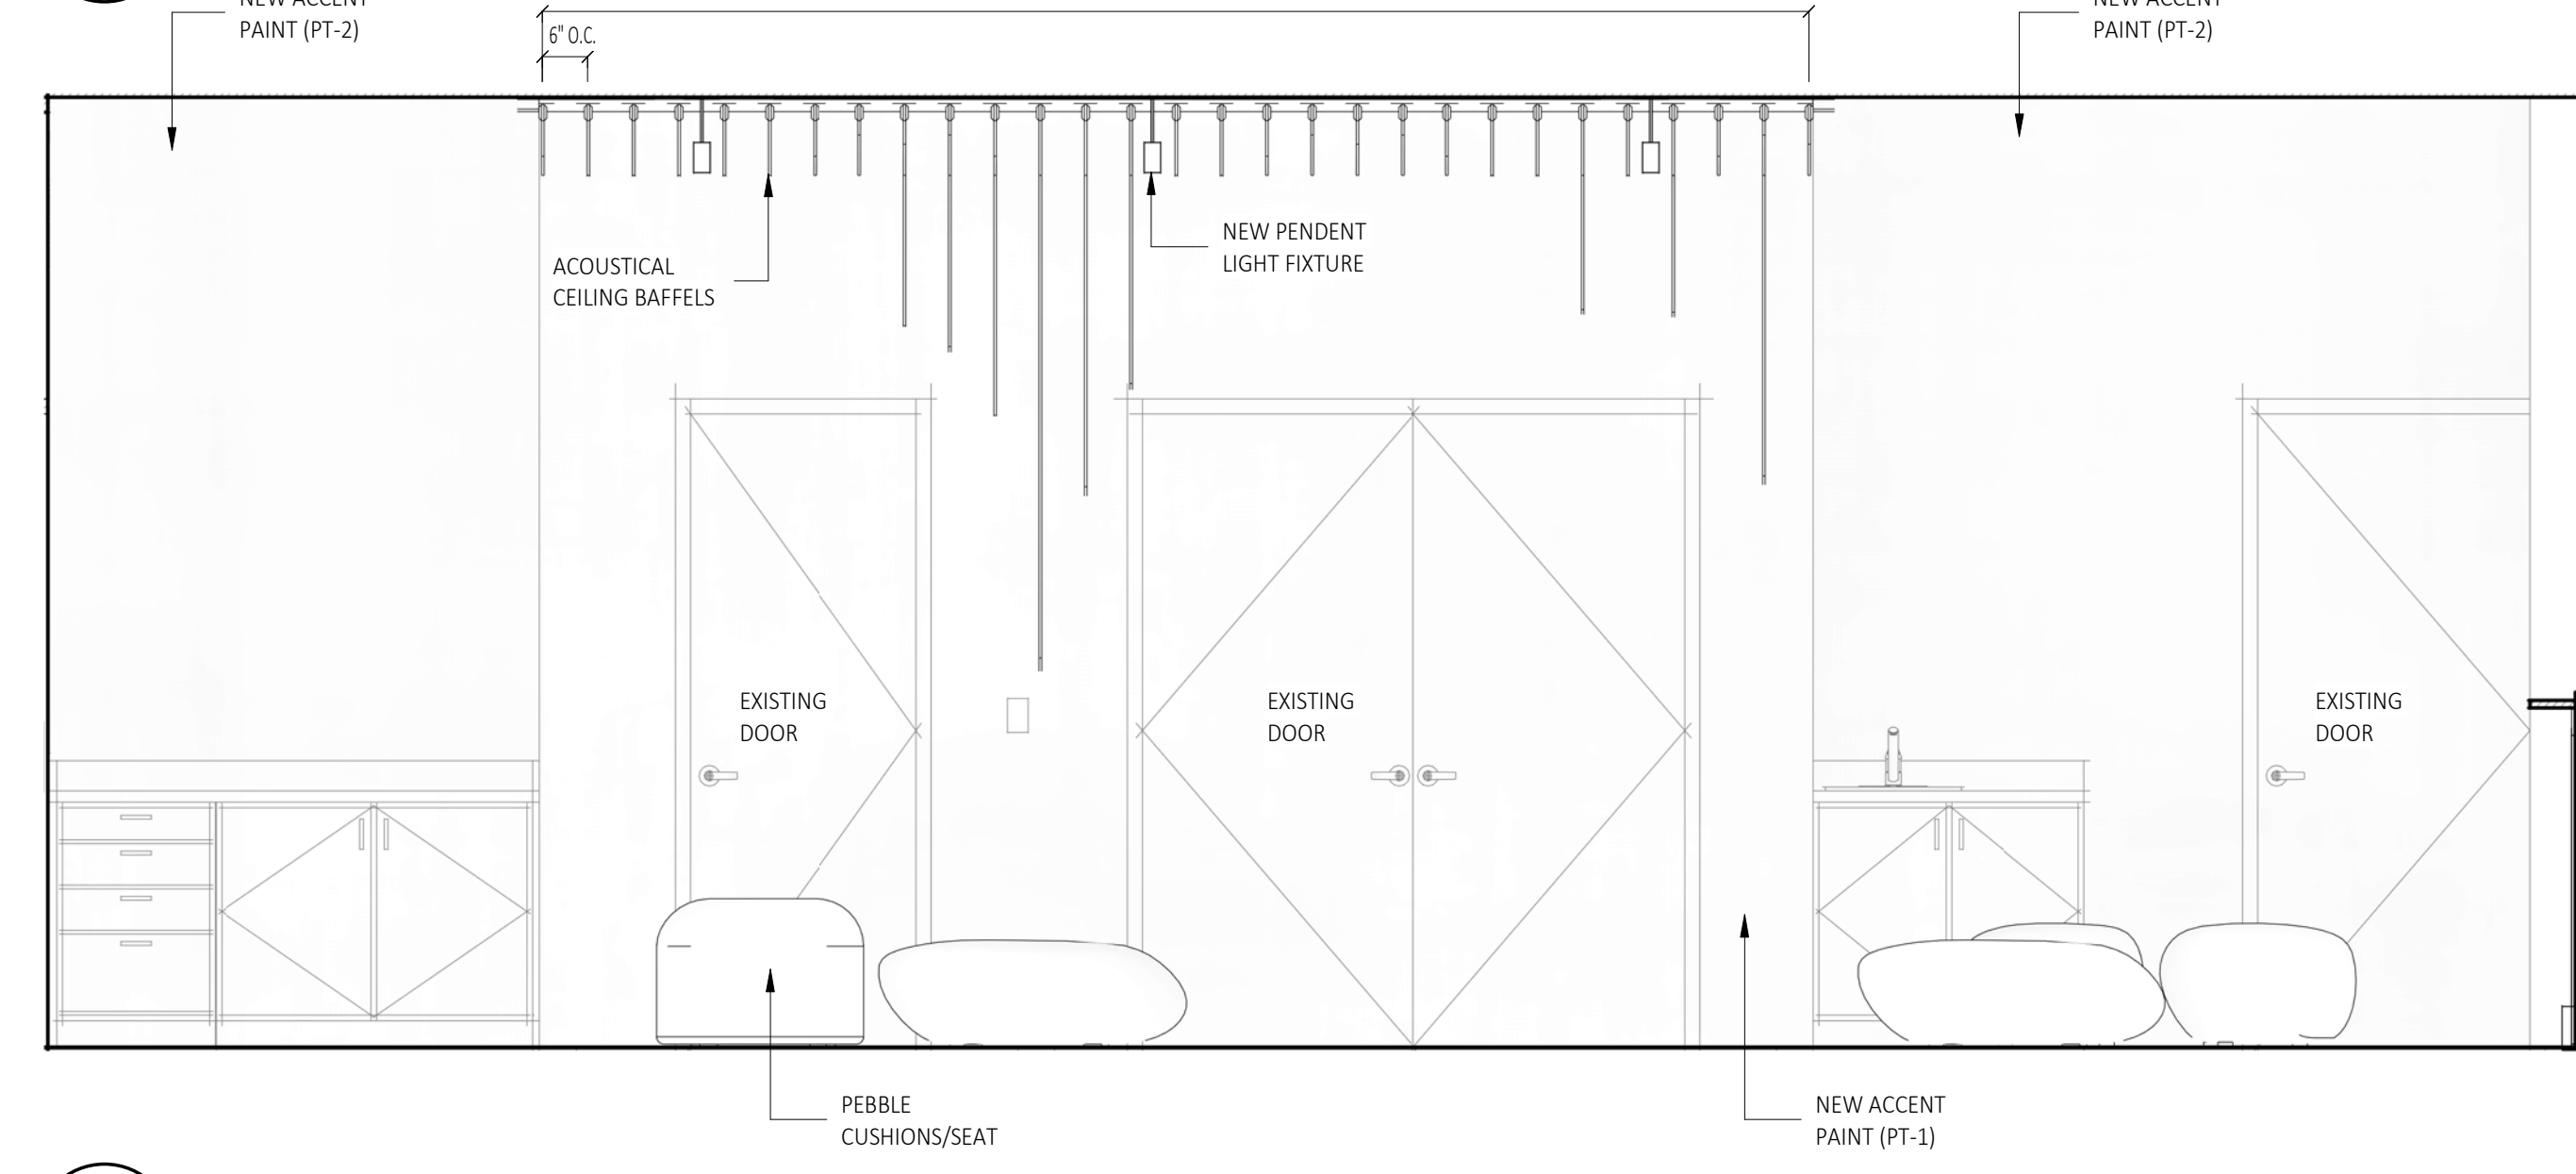

**1** Elevation - North  
 SCALE: 1/2" = 1'-0"



Stamp:  
**NOT FOR CONSTRUCTION**

Project:  
 RENOVATIONS TO  
**GLENNVILLE LIBRARY - MEETING ROOM**  
 20 Glenridge Rd Schenectady, NY 12302

CONCEPT DRAWINGS

No.	REVISION #	DATE

Drawn By: C2 Architecture  
 Scale: As Noted  
 Date: 03/14/2024  
 Job No: 2409  
 Sheet Title:

CONCEPT  
 Sheet Number:  
**SD02**

Copyright © 2024, C2 ARCHITECTURE, P.C. The material and ideas contained in this document are confidential and are the proprietary property of C2 ARCHITECTURE, P.C. These materials and ideas shall not be released or otherwise made available to any third party, or reproduced in whole or in part, without the express written consent of C2 ARCHITECTURE, P.C.



Owner:  
 Schenectady County  
 620 State Street  
 Schenectady, NY 12305

Architect:  
 C2 Architecture  
 24 Airport Road  
 Schenectady, NY 12302

Structural Engineer:  
 Name  
 Street  
 City, State Zip

MEP Engineer:  
 Name  
 Street  
 City, State Zip

Civil Engineer:  
 Name  
 Street  
 City, State Zip

Stamp:

**NOT FOR CONSTRUCTION**

Project:

ADDITIONS AND RENOVATIONS TO  
**NISKAYUNA LIBRARY - MEETING ROOM**

2400 Nott St E Niskayuna, NY 12309

CONSTRUCTION DRAWINGS

No.	REVISION #	DATE

Drawn By: C2 Architecture

Scale: As Noted

Date: 03/14/2024


Job No: 2409

Sheet Title:

CONCEPT

Sheet Number:




**SD01**

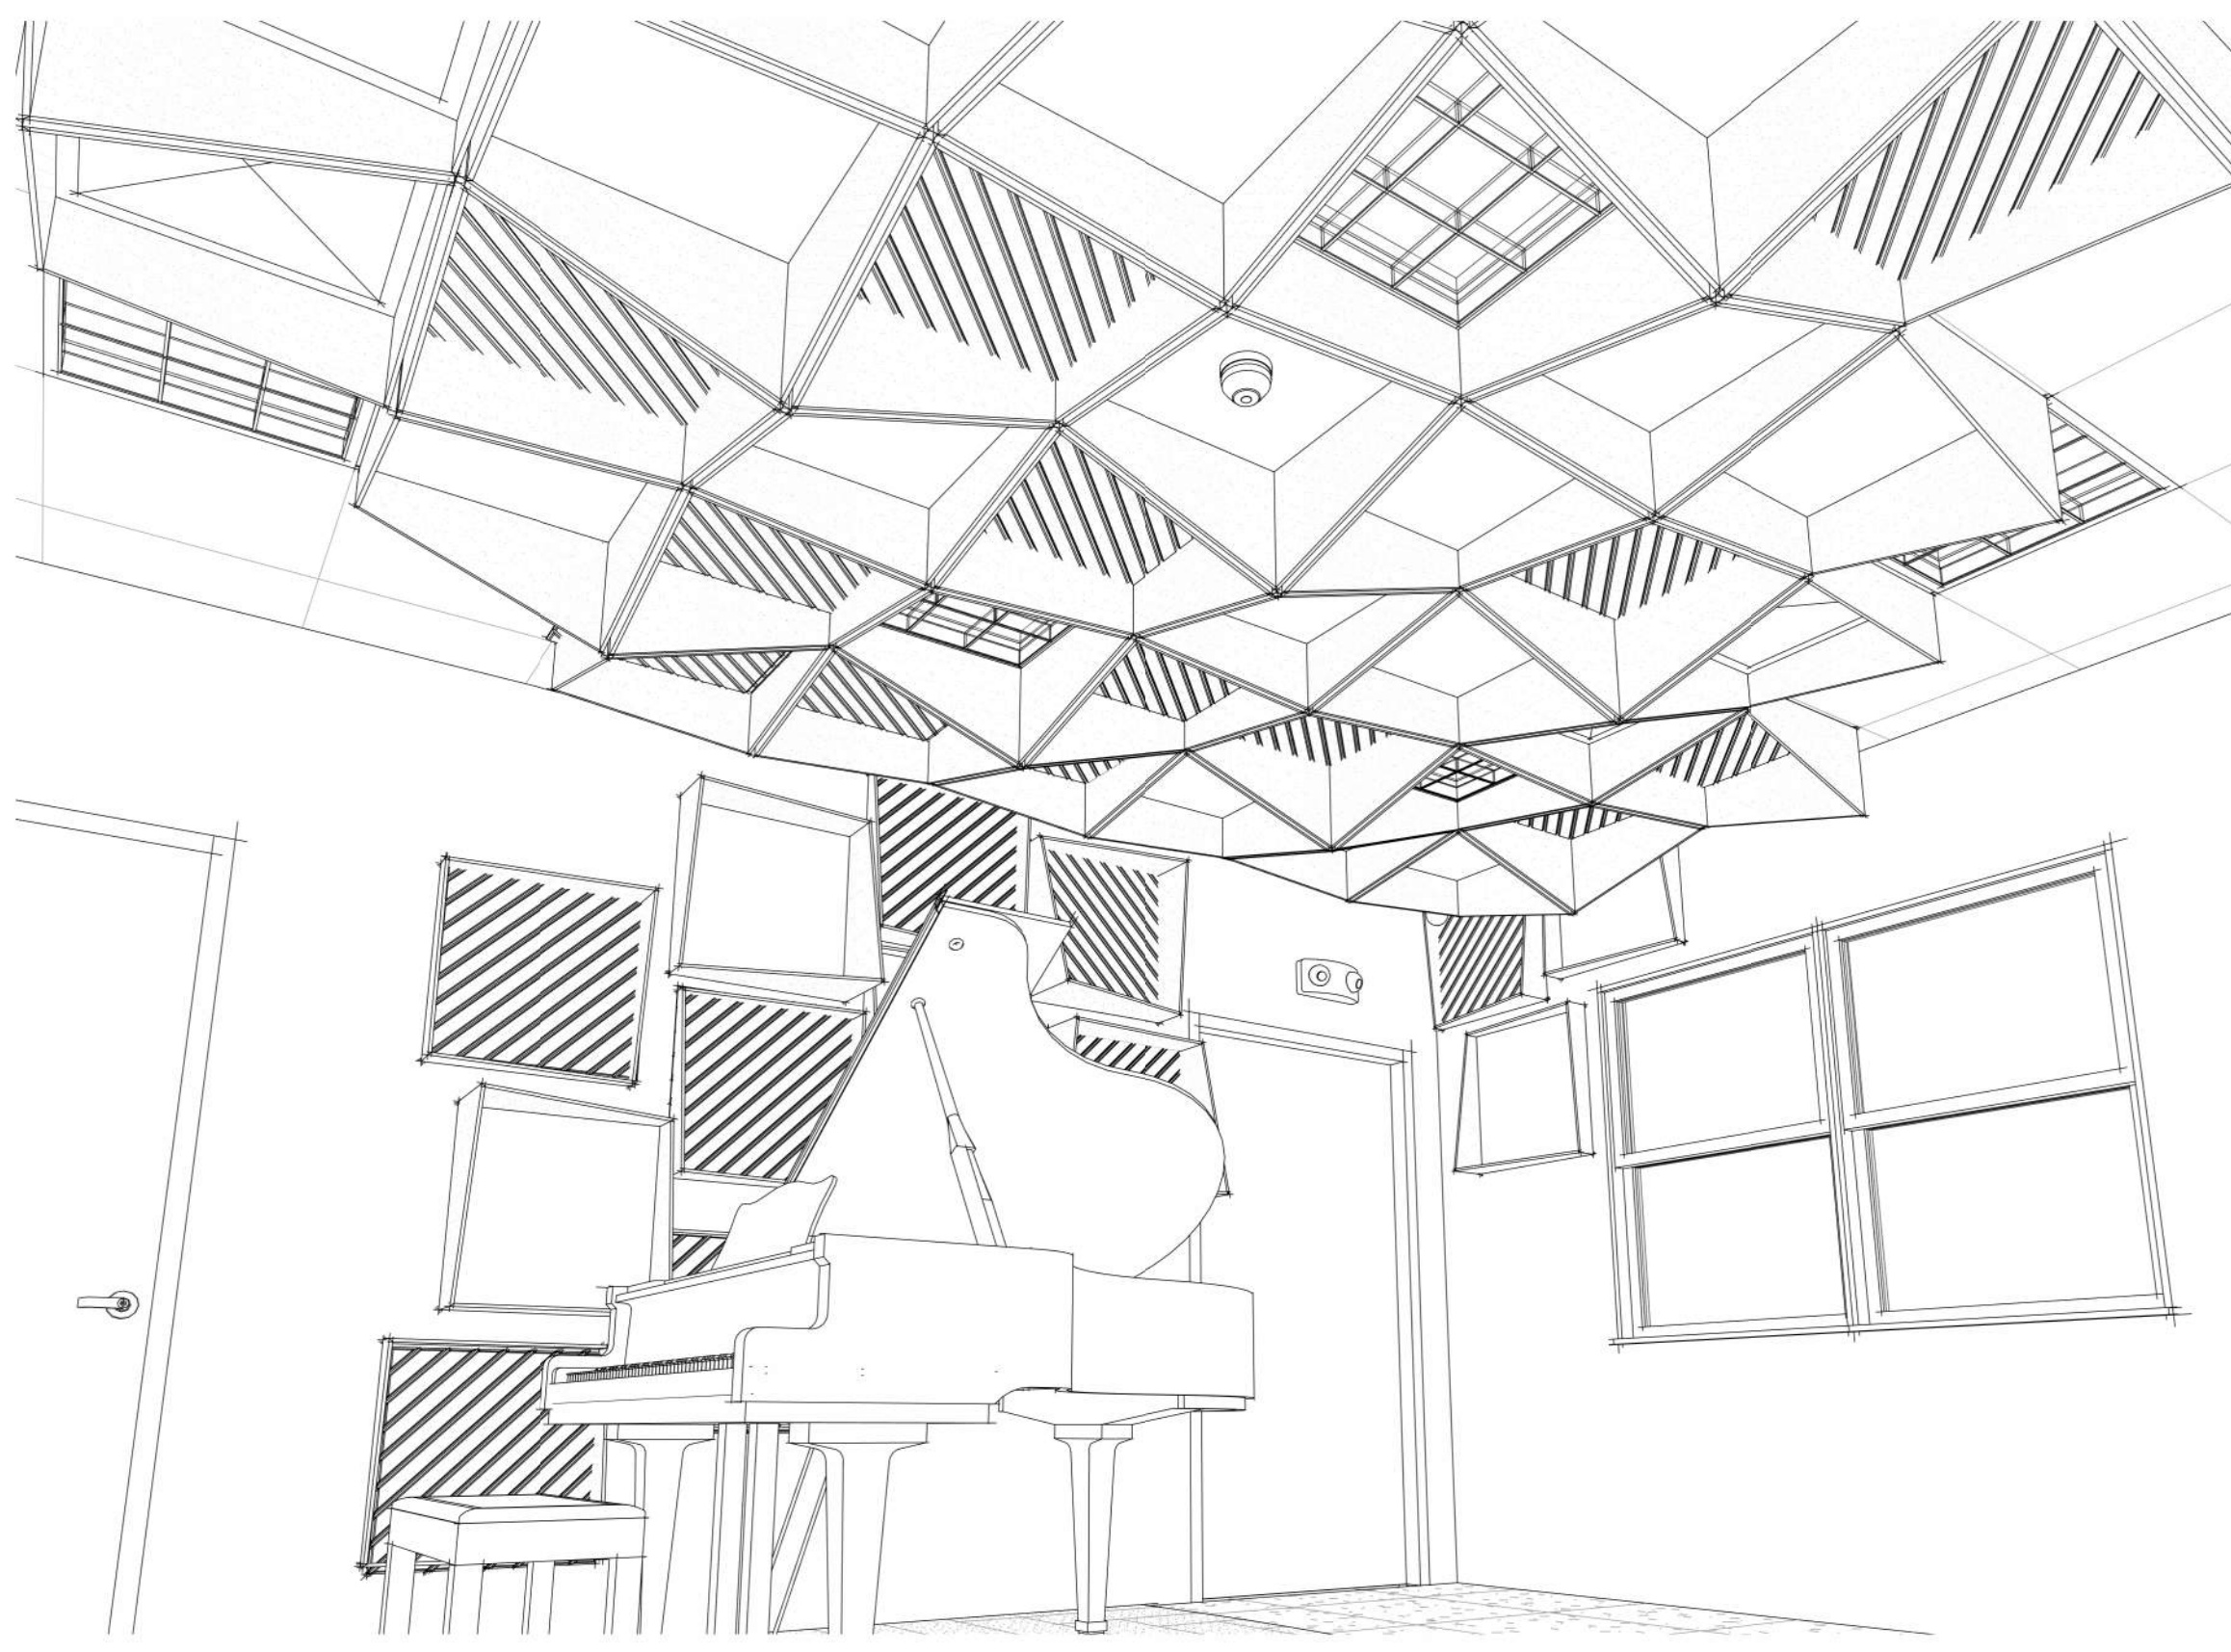

**3** View - 1  
 SD01 SCALE:



**1** View - 2  
 SD01 SCALE:

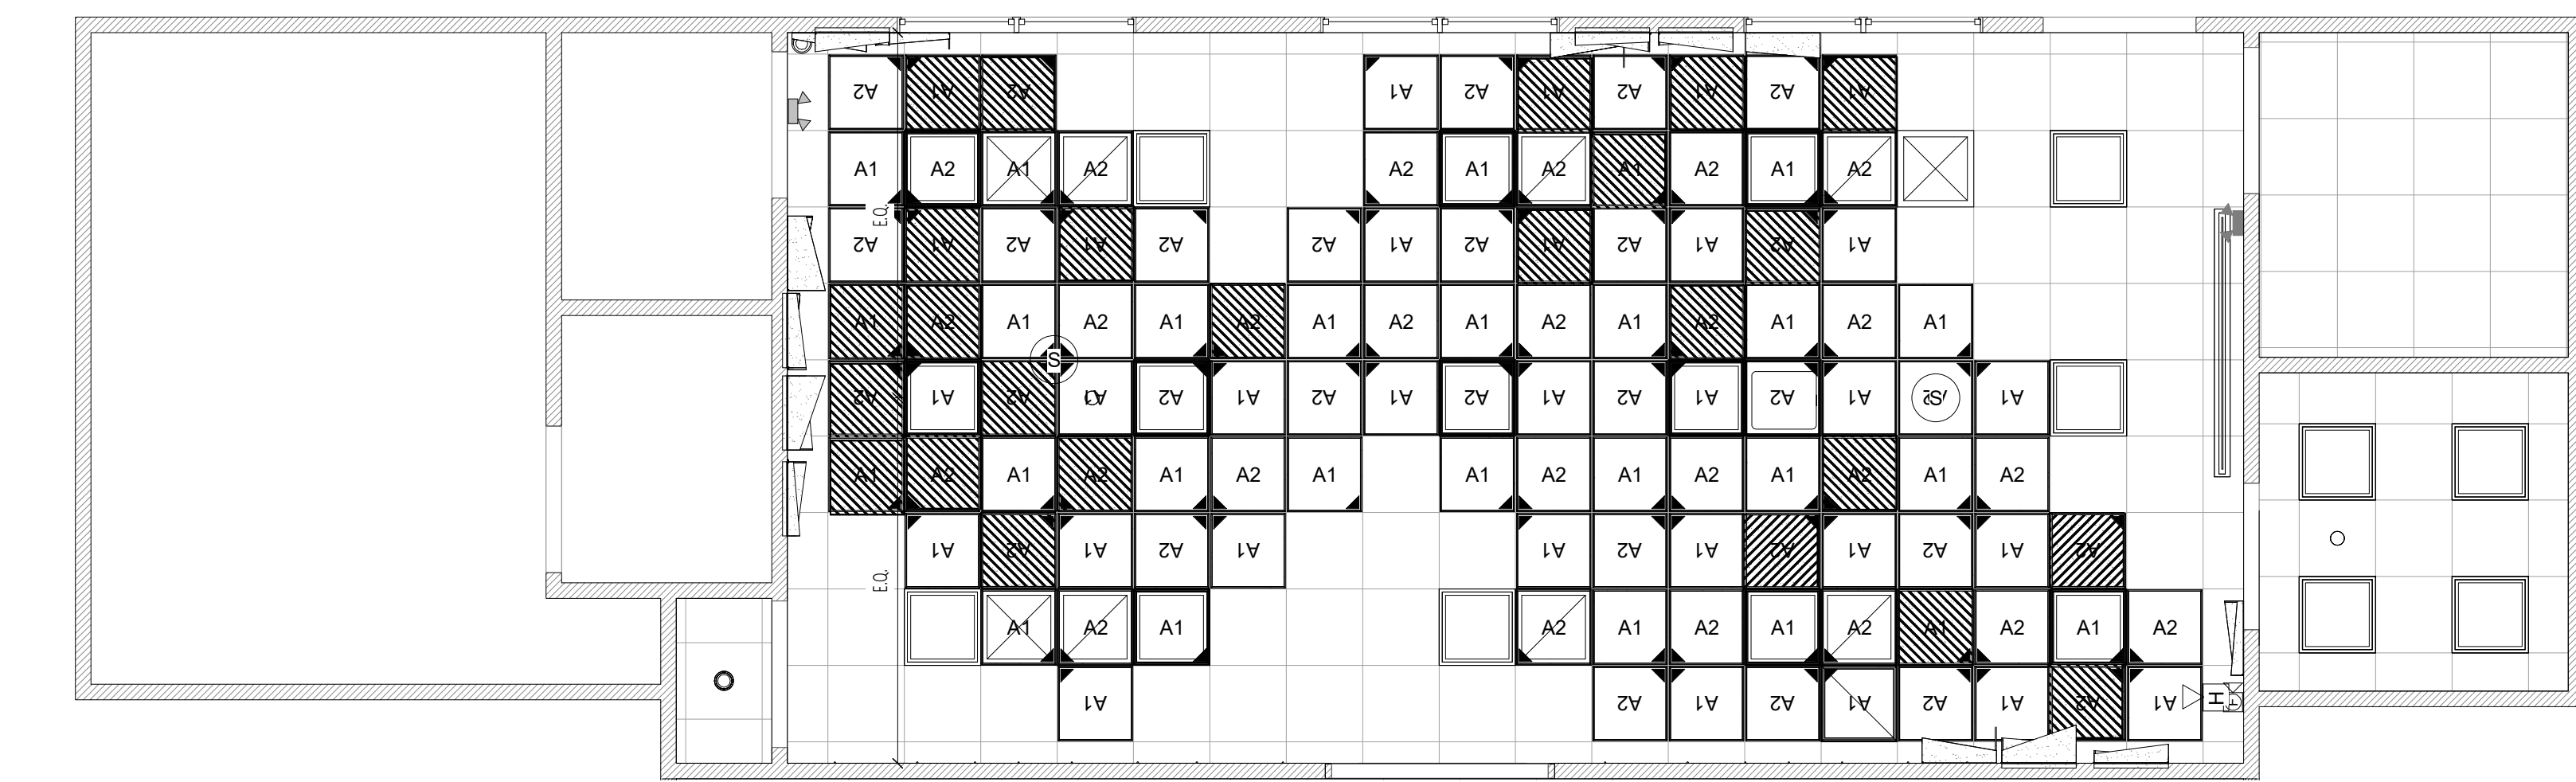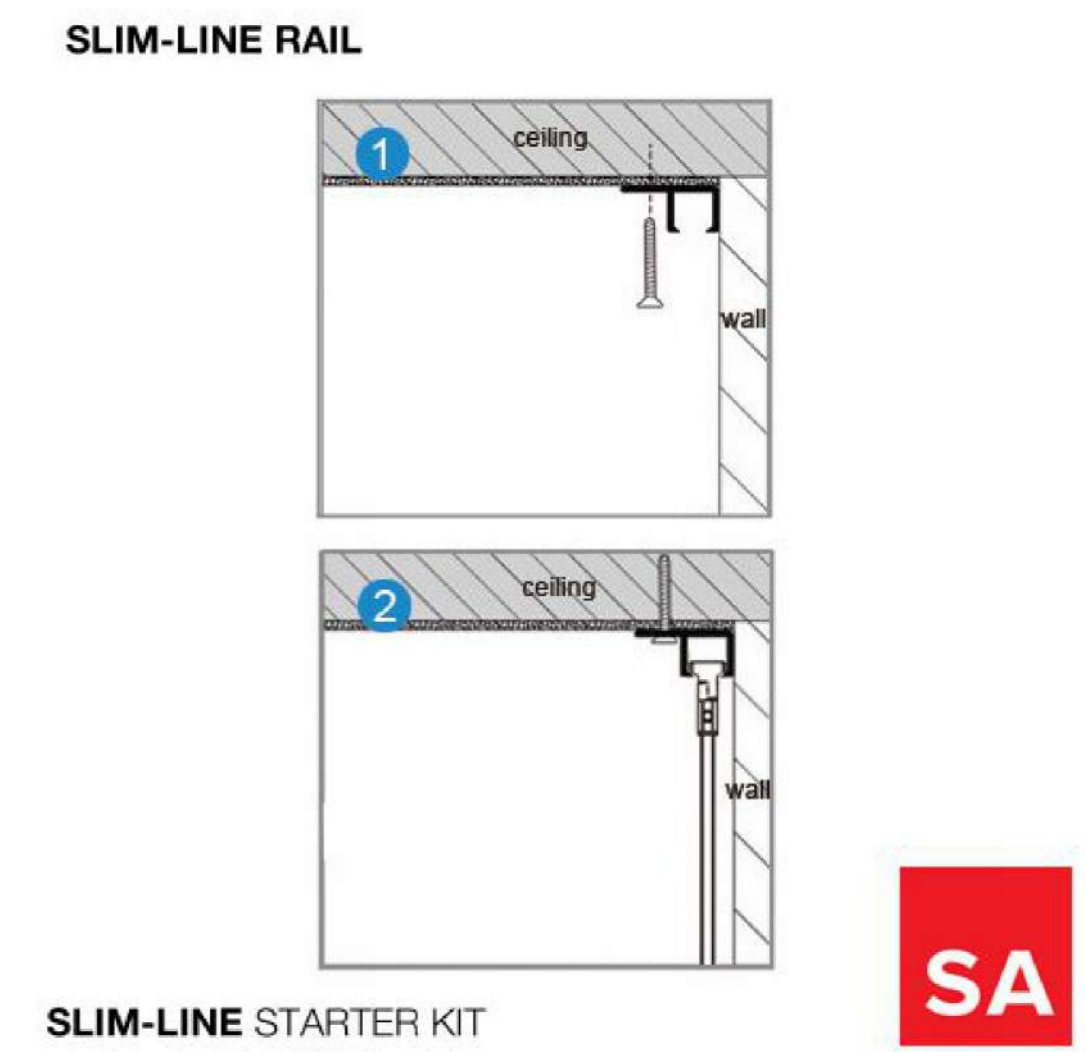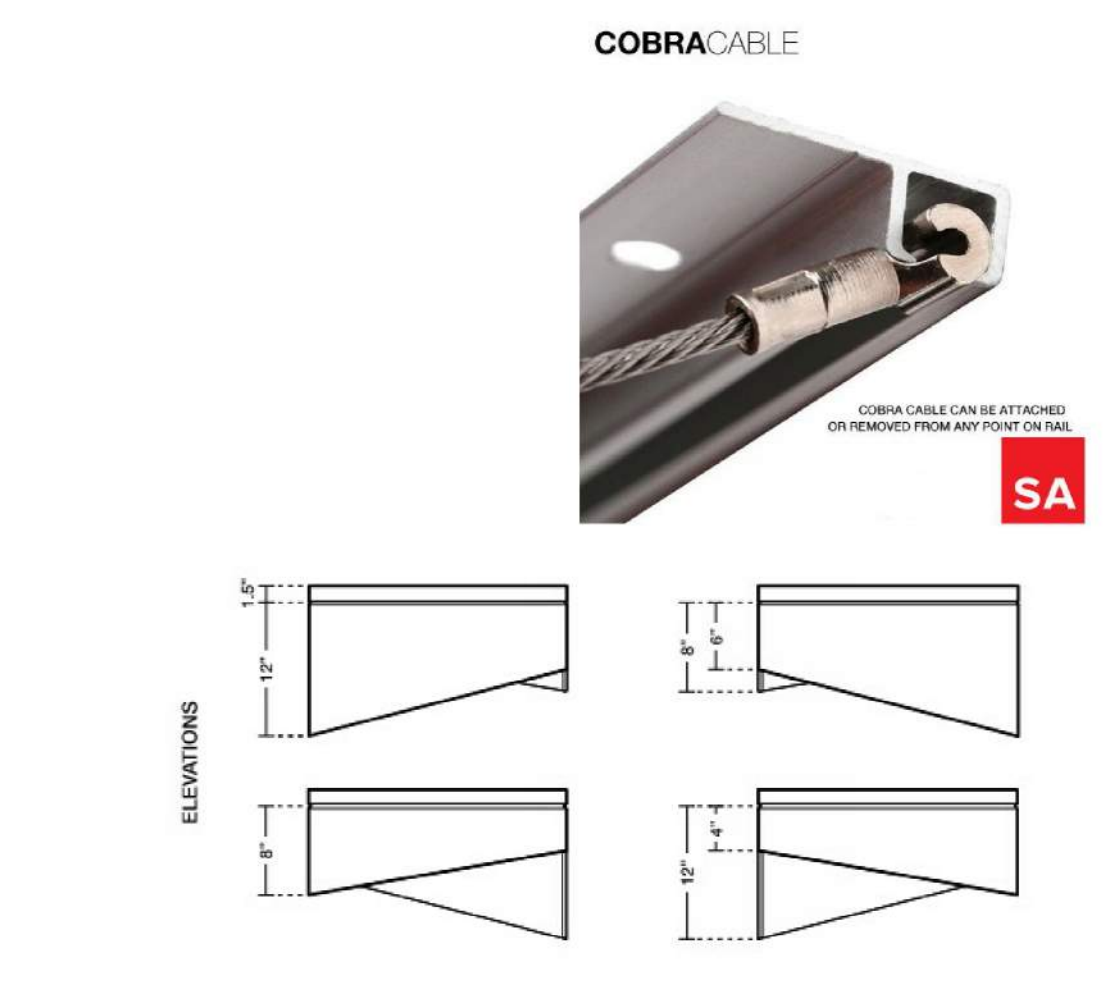

**2** First Floor Reflected Ceiling Plan  
 SD01 SCALE: 1/4" = 1'-0"





**Owner:**  
 Schenectady County  
 620 State Street  
 Schenectady, NY 12305  
  
**Architect:**  
 C2 Architecture  
 24 Airport Road  
 Schenectady, NY 12302  
  
**Structural Engineer:**  
 Name  
 Street  
 City, State Zip  
  
**MEP Engineer:**  
 Name  
 Street  
 City, State Zip  
  
**Civil Engineer:**  
 Name  
 Street  
 City, State Zip

Stamp:  
  
**NOT FOR  
 CONSTRUCTION**

**Project:**  
 ADDITIONS AND RENOVATIONS TO  
**NISKAYUNA LIBRARY -  
 MEETING ROOM**  
 2400 Nott St E Niskayuna, NY 12309


**CONSTRUCTION DRAWINGS**

No.	REVISION #	DATE

**Drawn By:** C2 Architecture  
**Scale:** As Noted  
**Date:** 03/14/2024  
**Job No:** 2409  
**Sheet Title:**  
**CONCEPT**  
**Sheet Number:**  
**SD02**

Copyright © 2024, C2 ARCHITECTURE, P.C. The material and ideas contained in this document are confidential and are the proprietary property of C2 ARCHITECTURE, P.C. These materials and ideas shall not be released or otherwise made available to any third party, or reproduced in whole or in part, without the express written consent of C2 ARCHITECTURE, P.C.



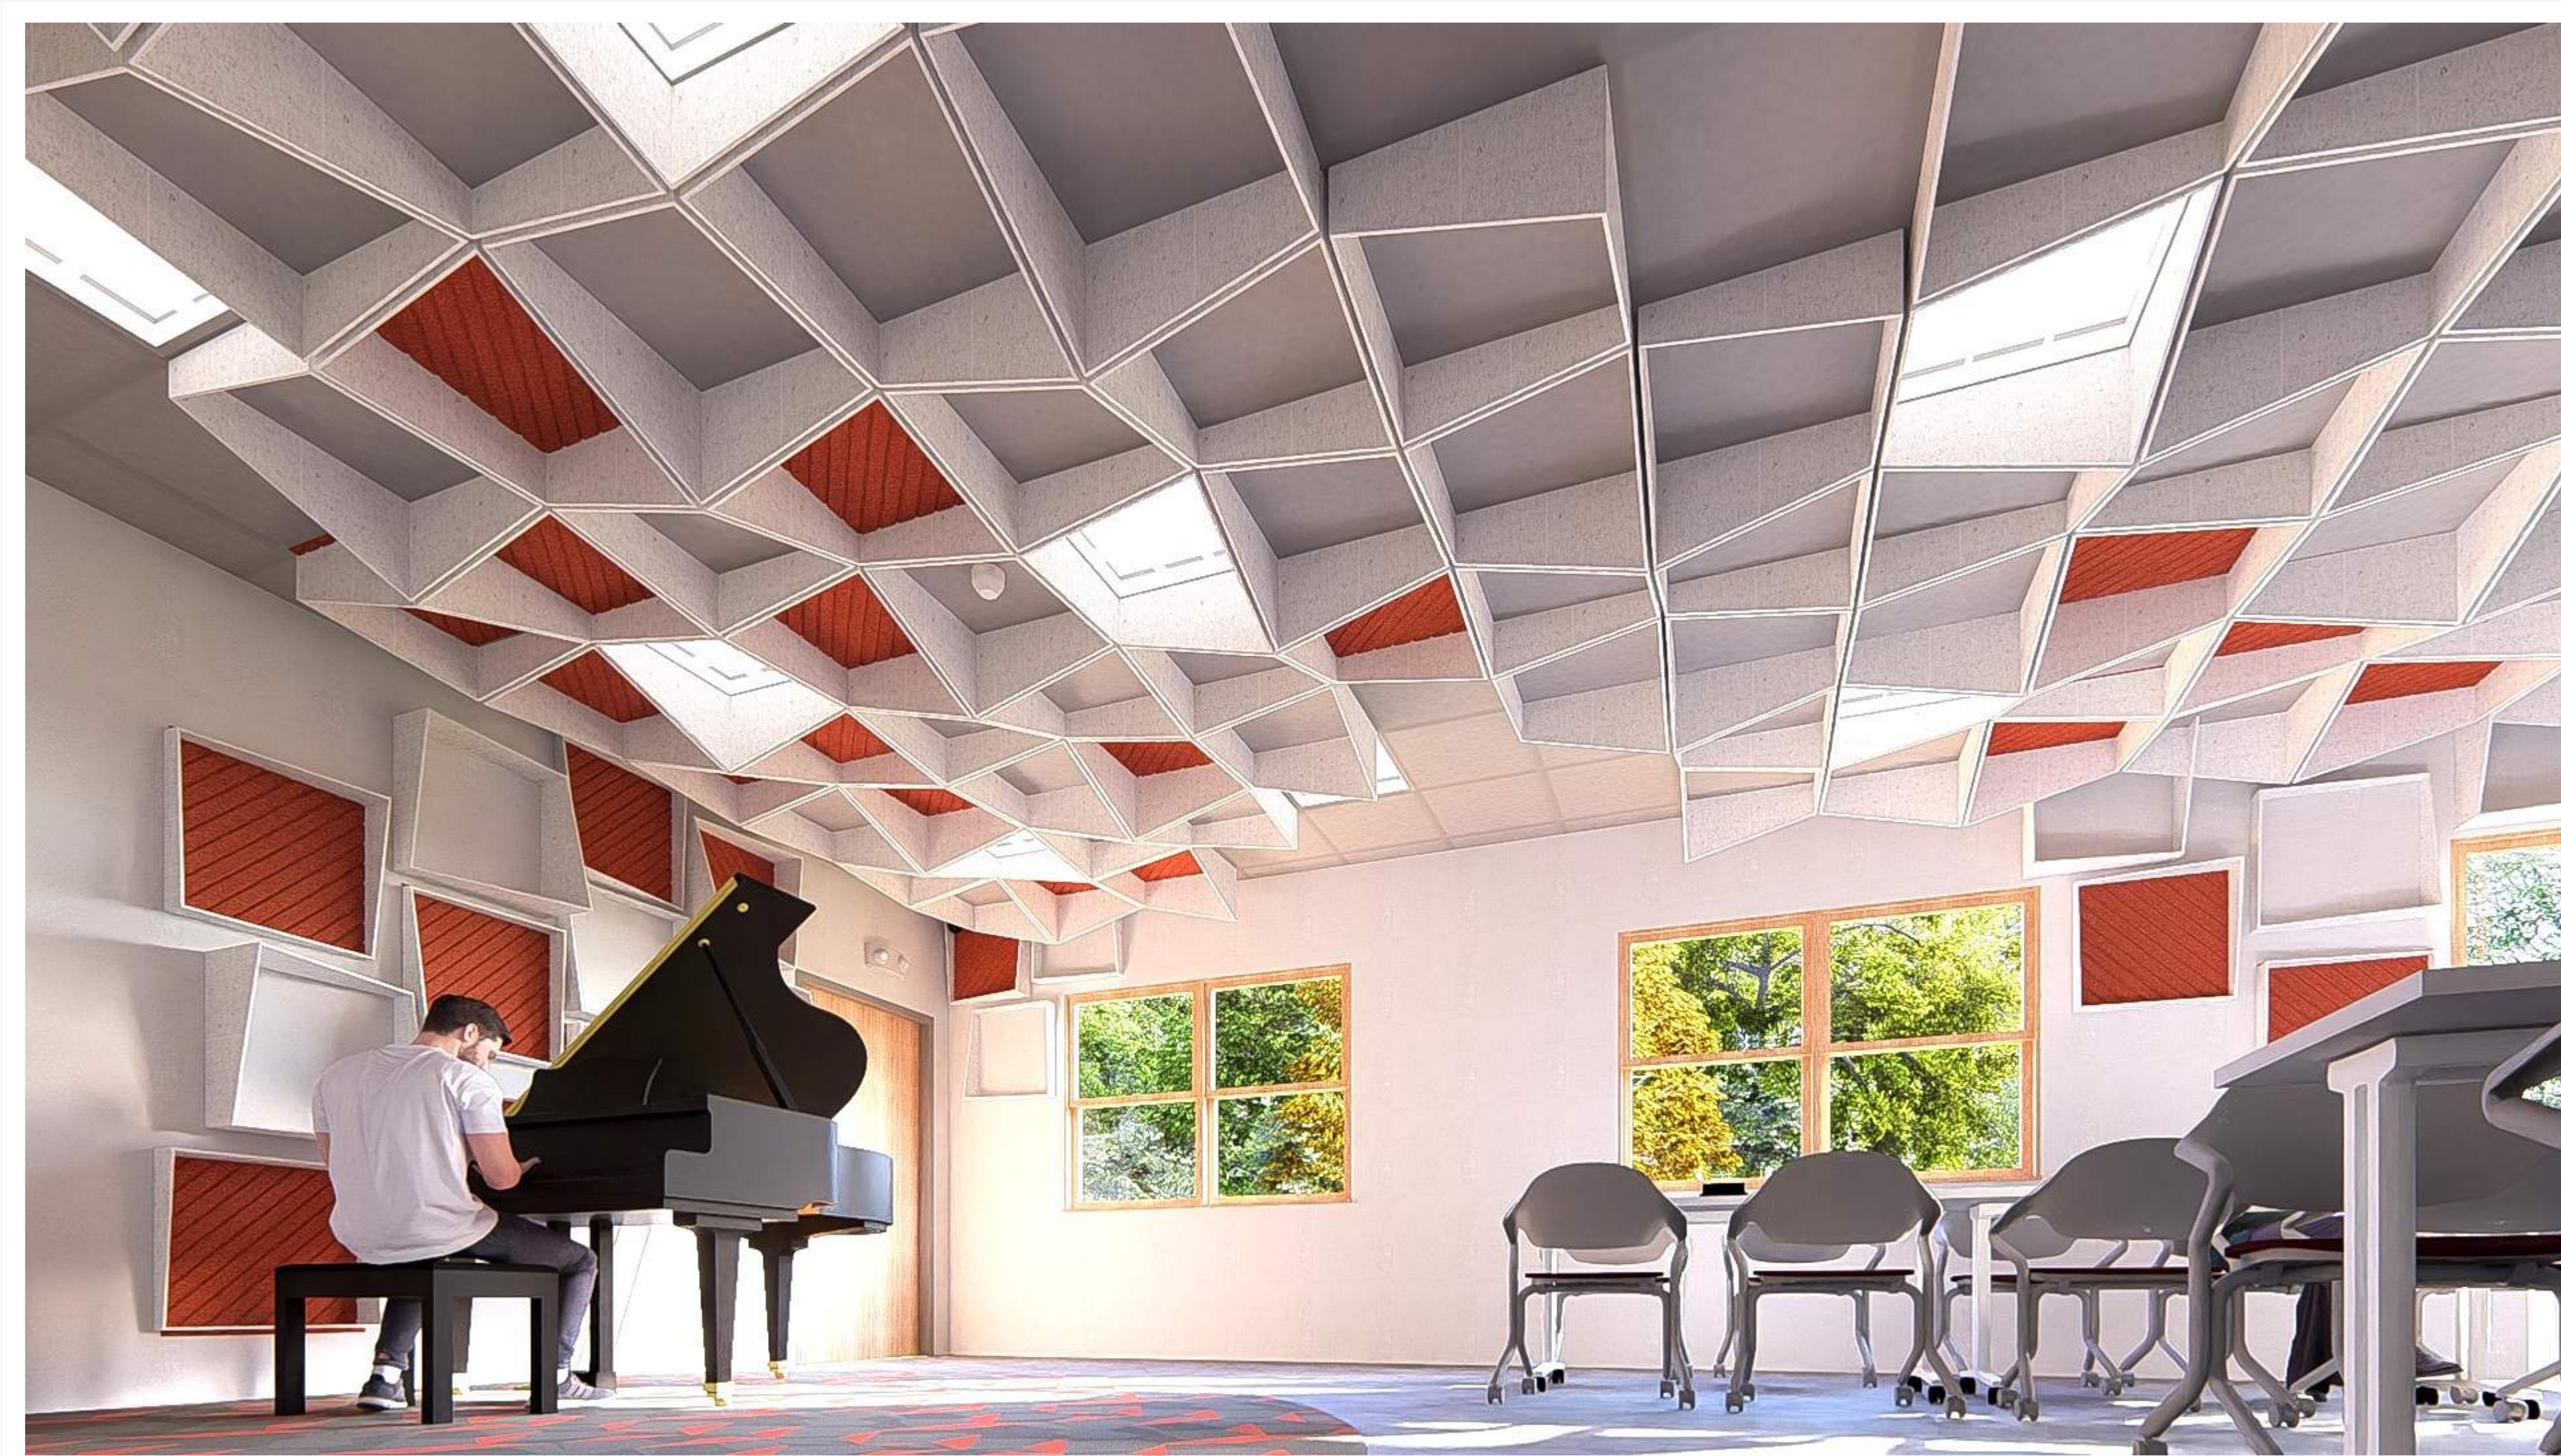

Owner:  
 Schenectady County  
 620 State Street  
 Schenectady, NY 12305

Architect:  
 C2 Architecture  
 24 Airport Road  
 Schenectady, NY 12302

Structural Engineer:  
 Name  
 Street  
 City, State Zip

MEP Engineer:  
 Name  
 Street  
 City, State Zip

Civil Engineer:  
 Name  
 Street  
 City, State Zip

Stamp:

**NOT FOR CONSTRUCTION**

Project:  
 ADDITIONS AND RENOVATIONS TO  
**NISKAYUNA LIBRARY - MEETING ROOM**  
 2400 Nott St E Niskayuna, NY 12309

**CONSTRUCTION DRAWINGS**

No.	REVISION #	DATE

Drawn By: C2 Architecture  
 Scale: As Noted  
 Date: 03/14/2024  
 Job No: 2409  
 Sheet Title:


**CONCEPT**

Sheet Number:


**SD03**

Copyright © 2024, C2 ARCHITECTURE, P.C. The material and ideas contained in this document are confidential and are the proprietary property of C2 ARCHITECTURE, P.C. These materials and ideas shall not be released or otherwise made available to any third party, or reproduced in whole or in part, without the express written consent of C2 ARCHITECTURE, P.C.





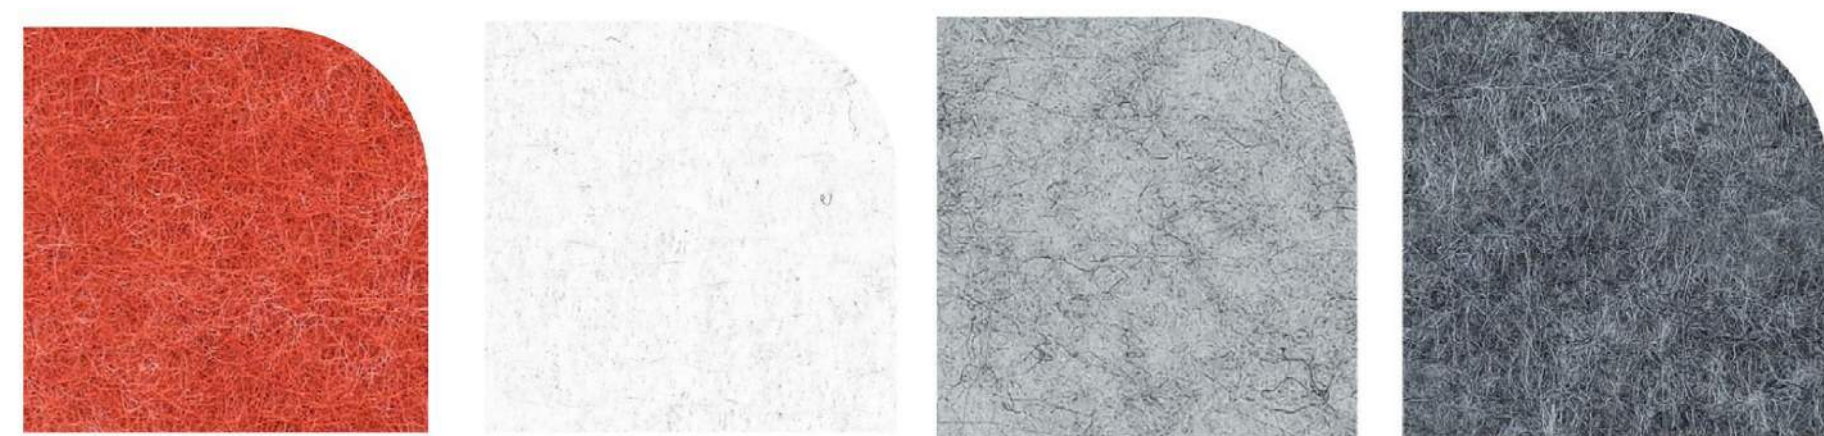


43 ORANGE CRUSH    50 IVORY    04 LIGHT GREY    98 STORM

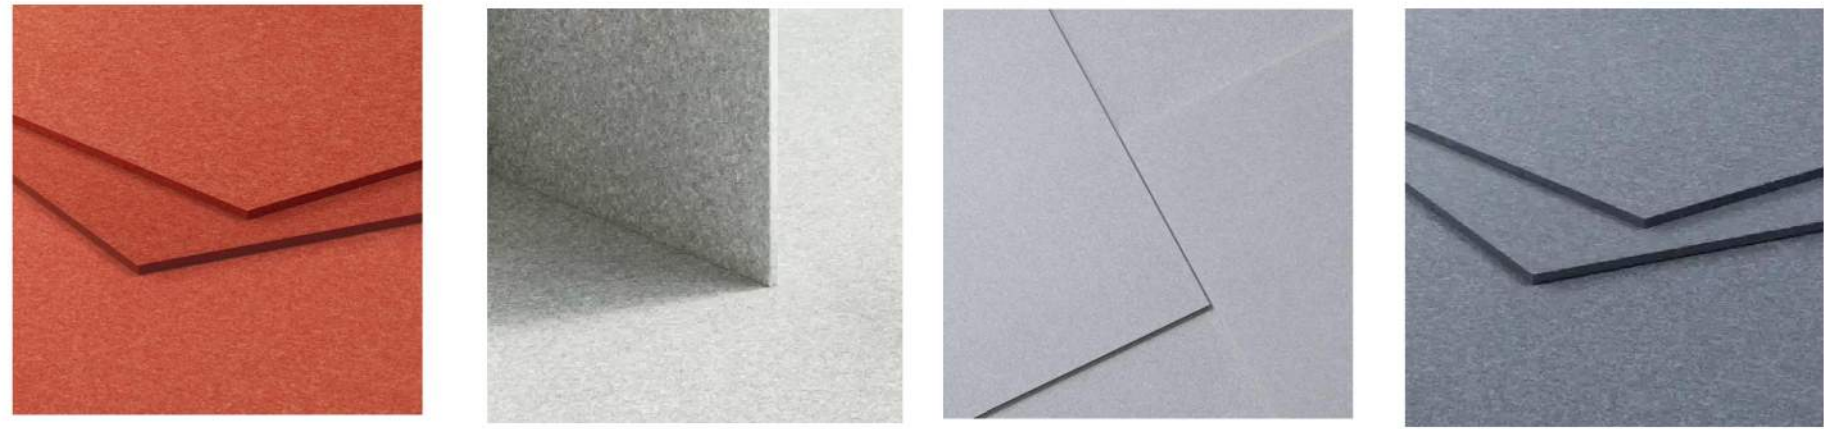


M05 TALC    M04 PUMICE    M06 CARBON

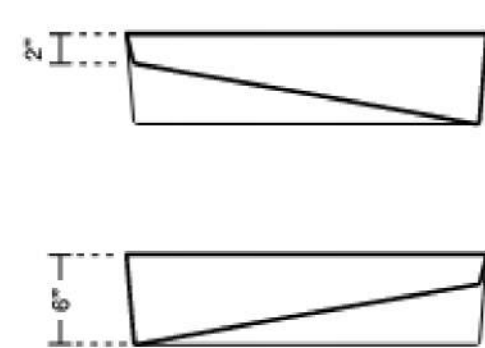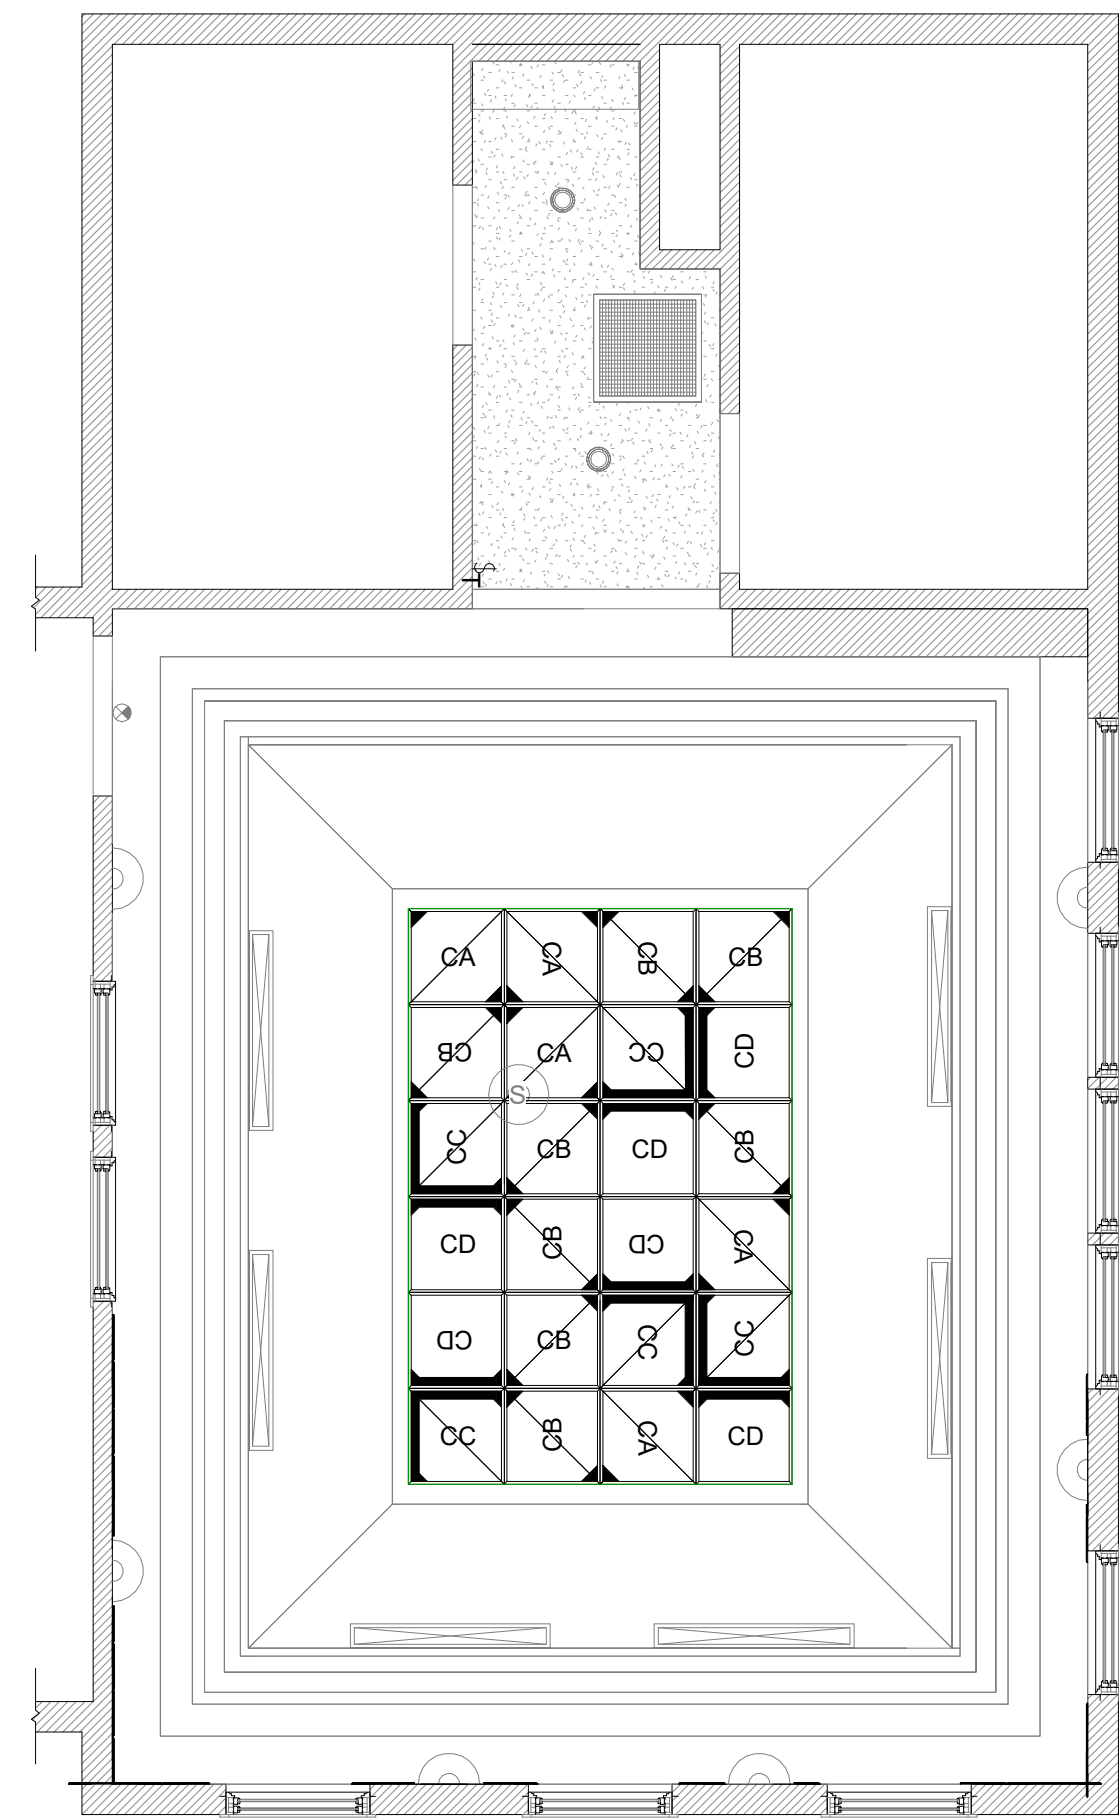

TRIM OR DRILL TILE FACE TO ACCOMMODATE FIXTURES AND OBSTRUCTIONS

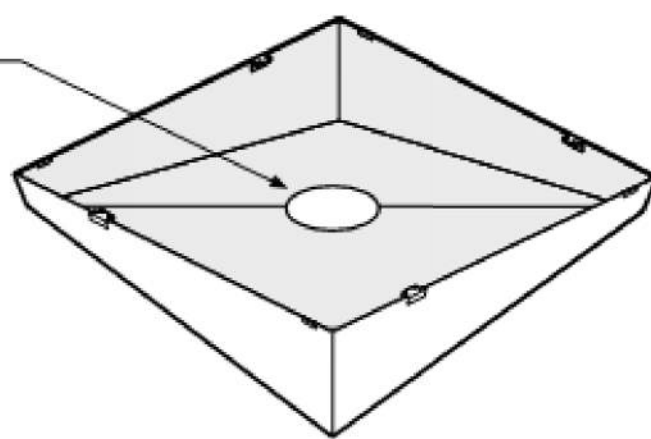



1 View - 1  
SD01 SCALE:

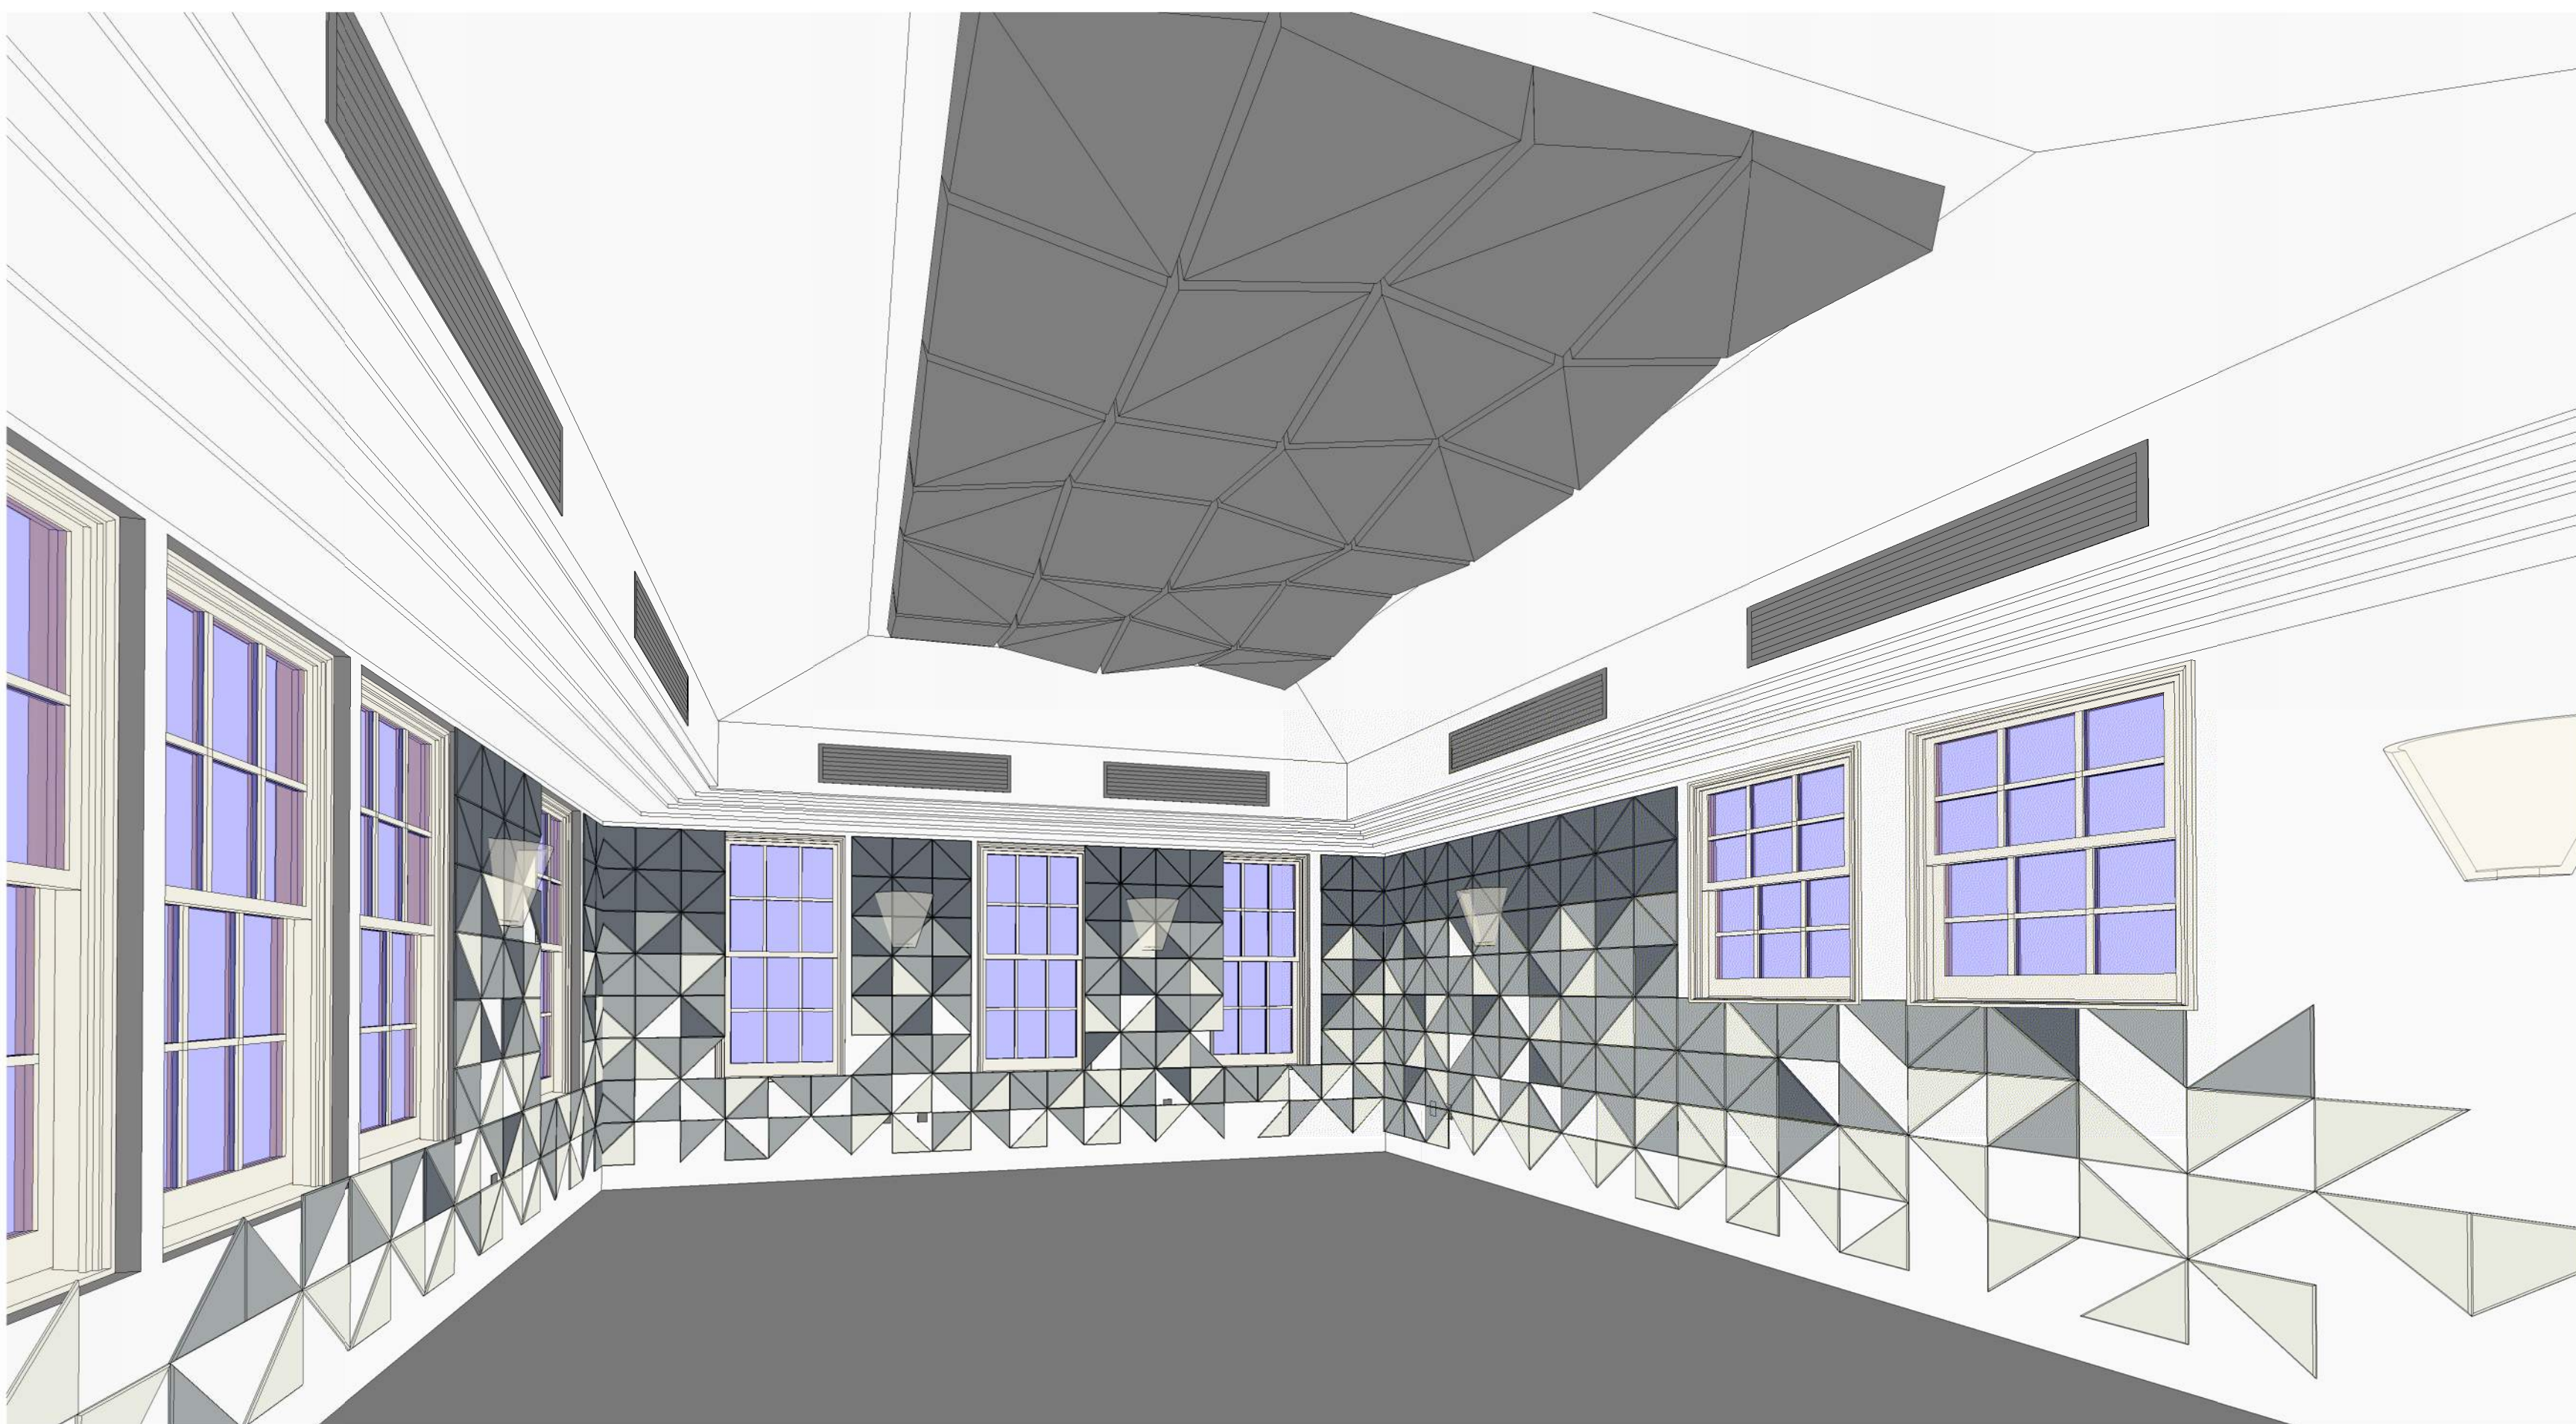

3 View - 3  
SD01 SCALE:



4 View - 2  
SD01 SCALE:

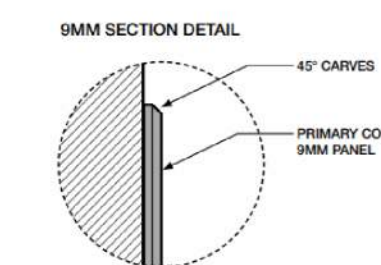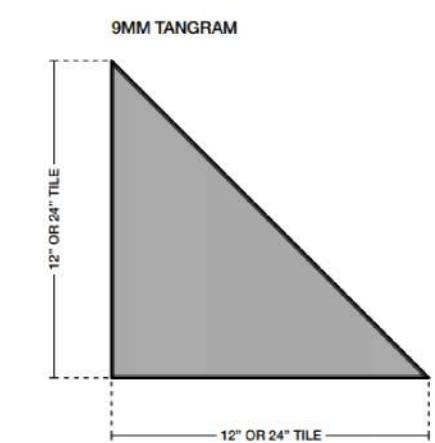

Owner:  
Schenectady County  
620 State Street  
Schenectady, NY 12305  
  
Architect:  
C2 Architecture  
24 Airport Road  
Schenectady, NY 12302

Stamp:

**NOT FOR CONSTRUCTION**

Project:  
RENOVATIONS TO  
**SCOTIA LIBRARY -  
COMMUNITY ROOM**  
14 Mohawk Ave Scotia, NY 12302

CONCEPT DRAWINGS

No.	REVISION #	DATE:

Drawn By: C2 Architecture  
Scale: As Noted  
Date: 03/14/2024  
Job No: 2409  
Sheet Title:

CONCEPT

Sheet Number:

**SD01**

Copyright © 2024, C2 ARCHITECTURE, P.C. The material and ideas contained in this document are confidential and are the proprietary property of C2 ARCHITECTURE, P.C. These materials and ideas shall not be released or otherwise made available to any third party, or reproduced in whole or in part, without the express written consent of C2 ARCHITECTURE, P.C.



Owner:  
 Schenectady County  
 620 Slate Street  
 Schenectady, NY 12305

Architect:  
 C2 Architecture  
 24 Airport Road  
 Schenectady, NY 12302

Stamp:

**NOT FOR  
 CONSTRUCTION**

Project:

RENOVATIONS TO  
**SCOTIA LIBRARY -  
 COMMUNITY ROOM**

14 Mohawk Ave Scotia, NY 12302

CONCEPT DRAWINGS

No.	REVISION #	DATE:


Drawn By: C2 Architecture  
 Scale: As Noted  
 Date: 03/14/2024  
 Job No: 2409  
 Sheet Title:

CONCEPT


Sheet Number:

**SD02**


Copyright © 2024, C2 ARCHITECTURE, PC. The material and ideas contained in this document are confidential and are the proprietary property of C2 ARCHITECTURE, PC. These materials and ideas shall not be released or otherwise made available to any third party, or reproduced in whole or in part, without the express written consent of C2 ARCHITECTURE, PC.

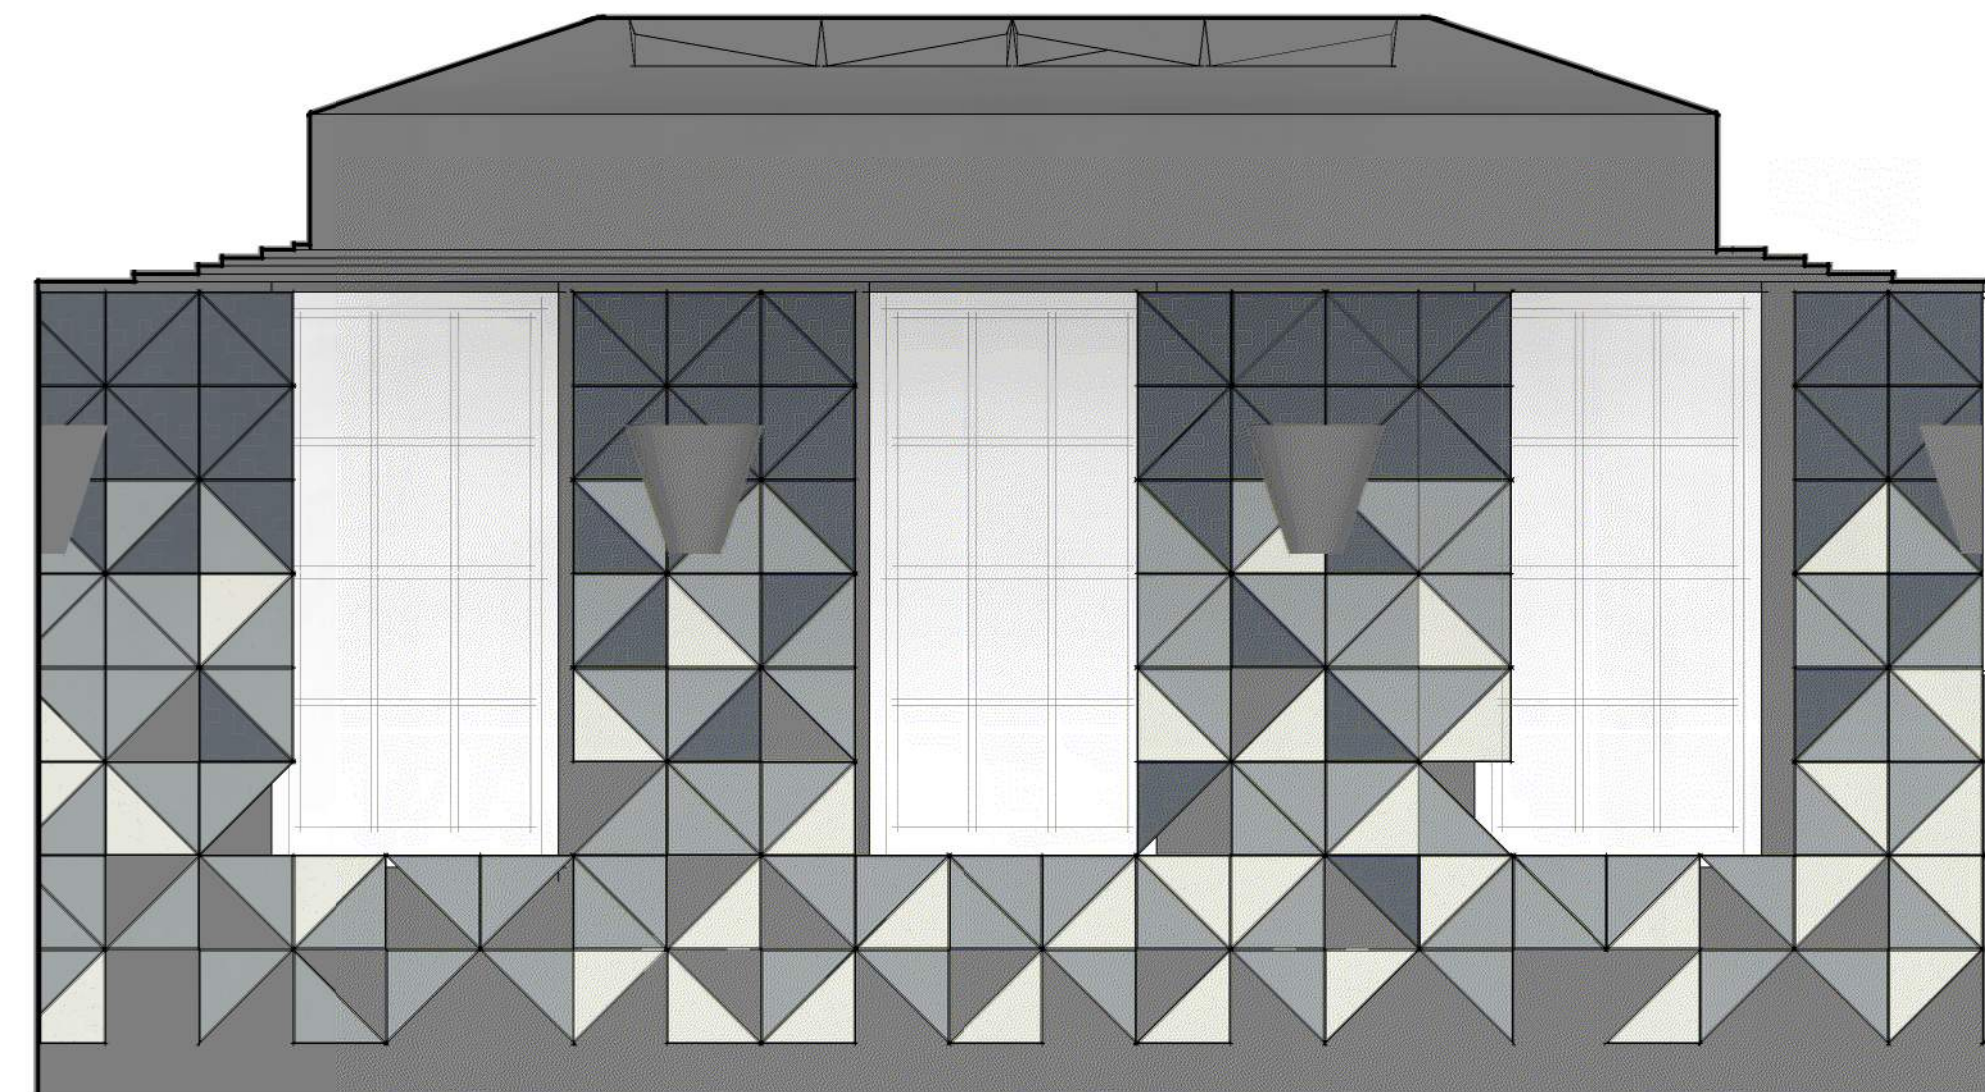

**2** Elevation - South  
 SD02 SCALE: 1/2" = 1'-0"

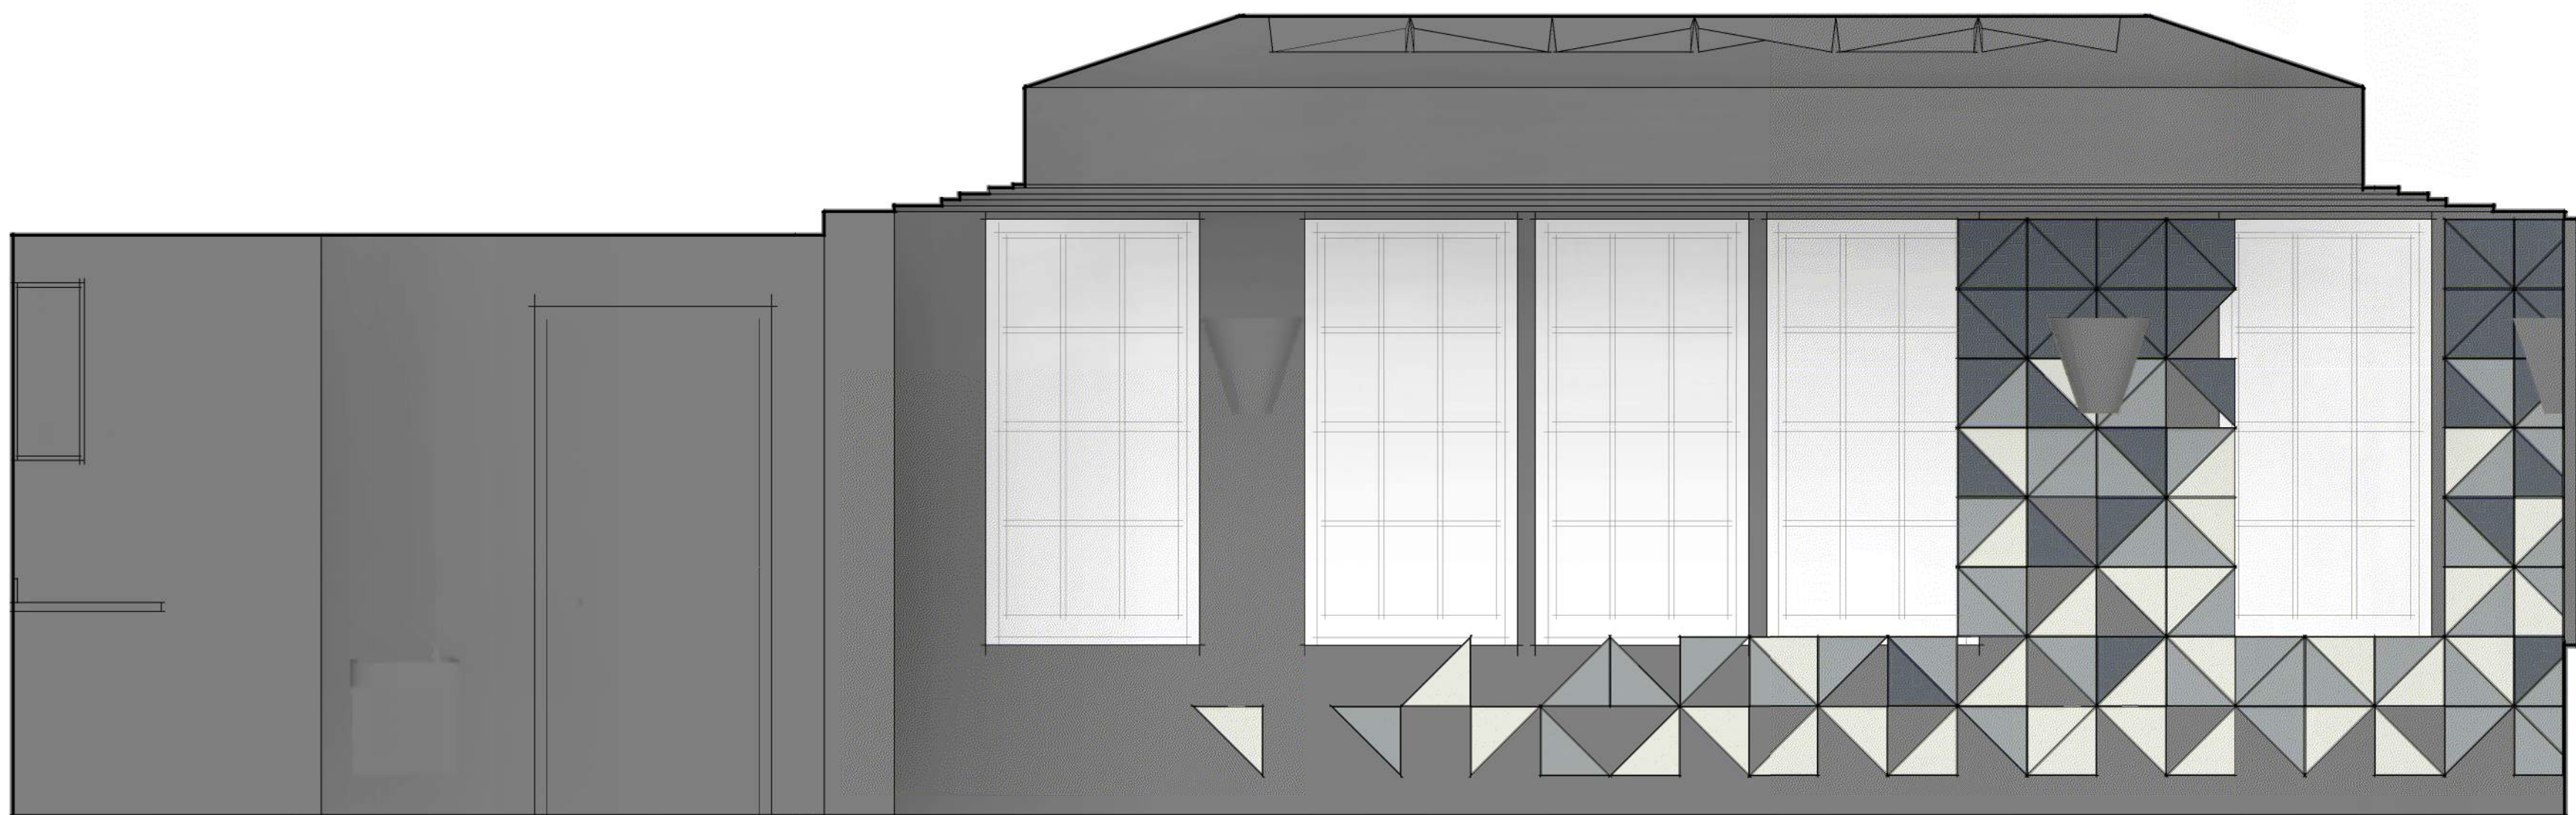

**3** Elevation - East  
 SD02 SCALE: 1/2" = 1'-0"

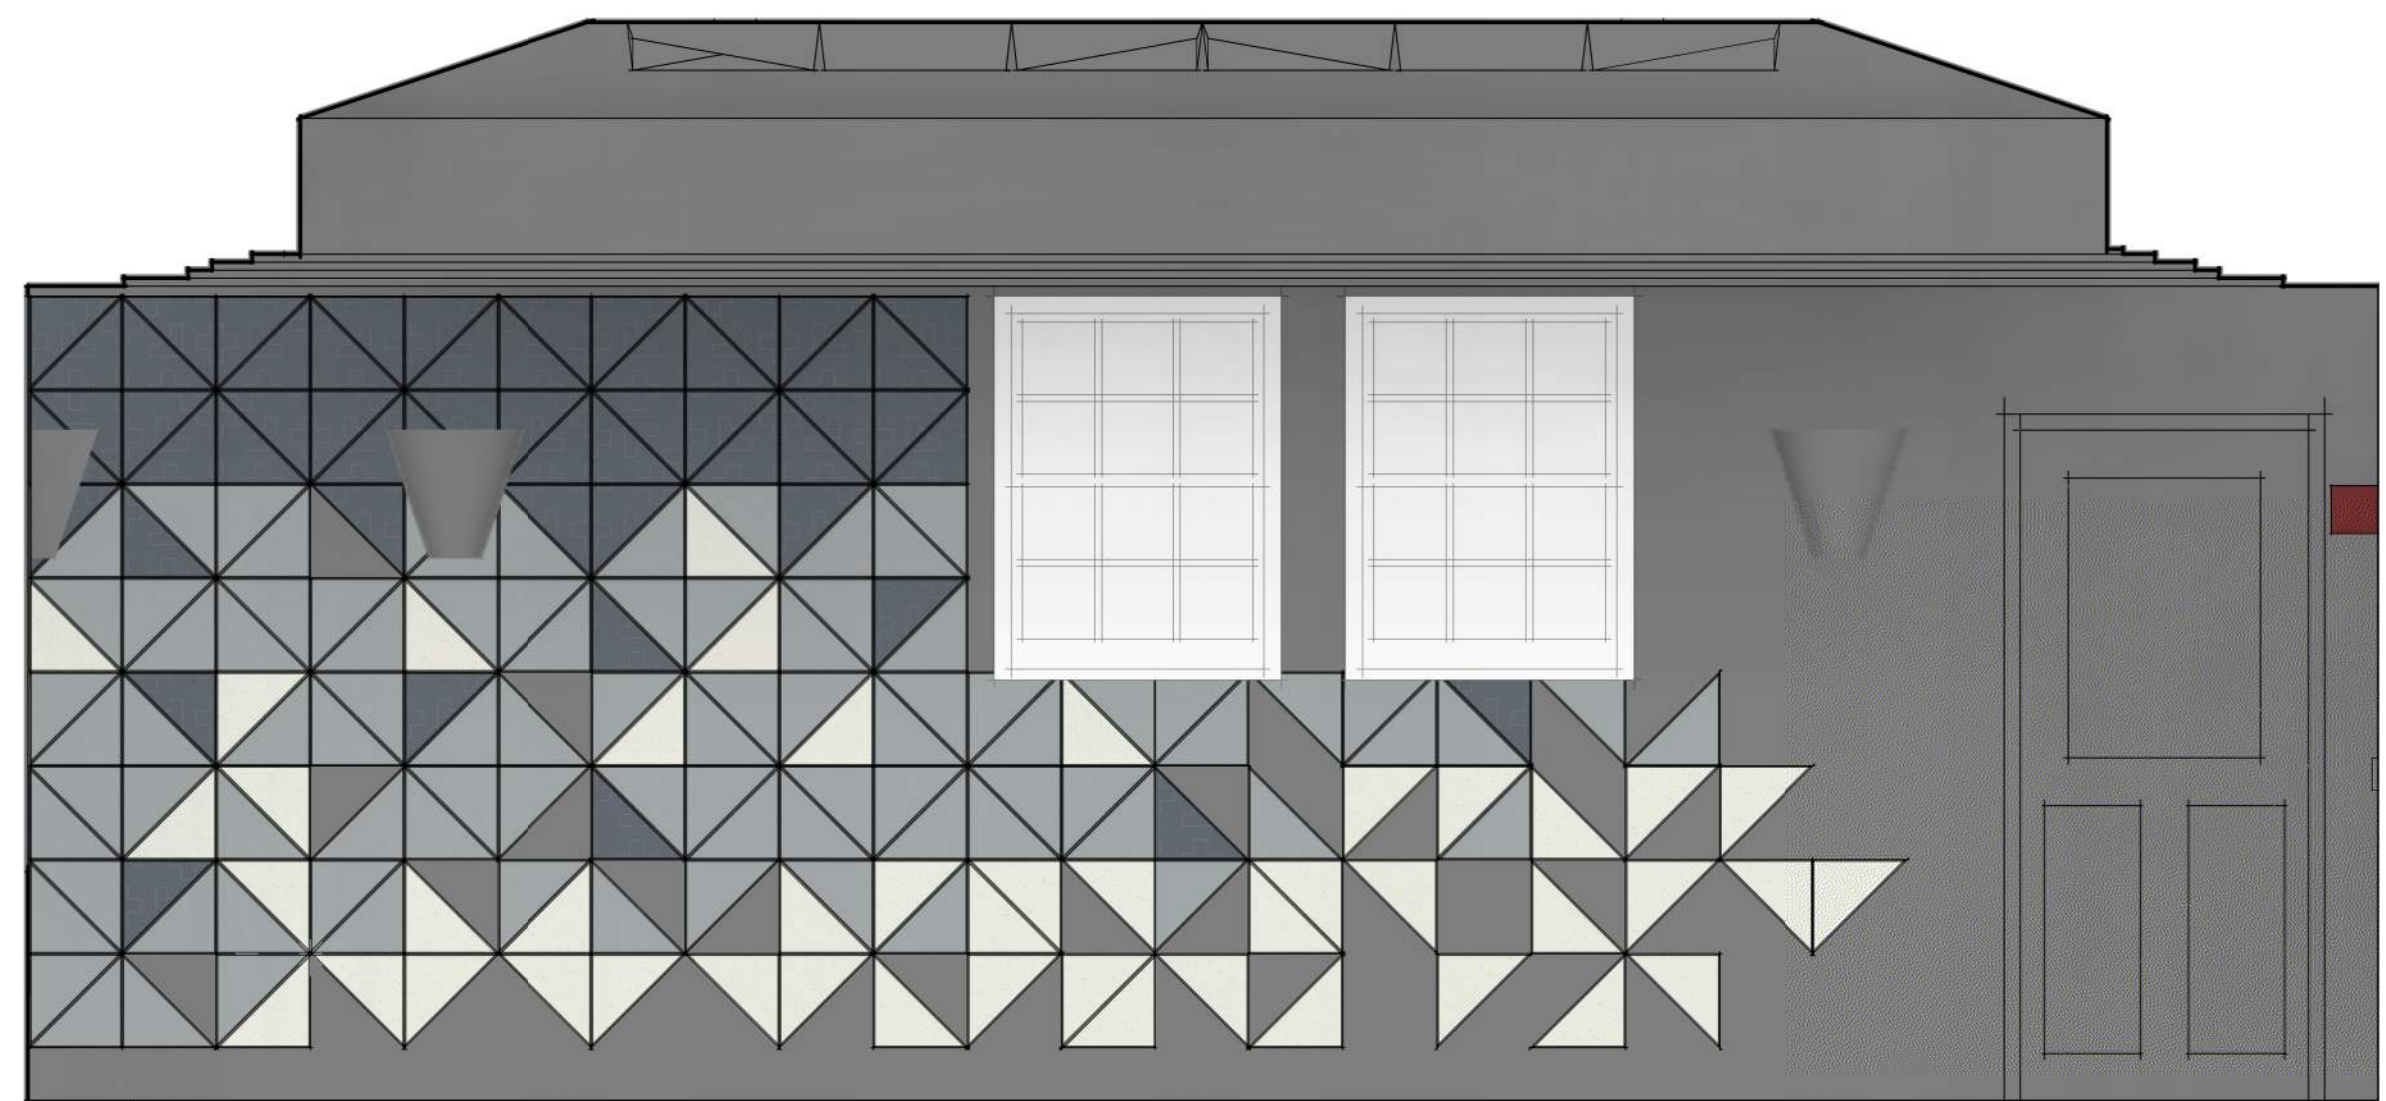

**4** Elevation - West  
 SD02 SCALE: 1/2" = 1'-0"